



First Floor

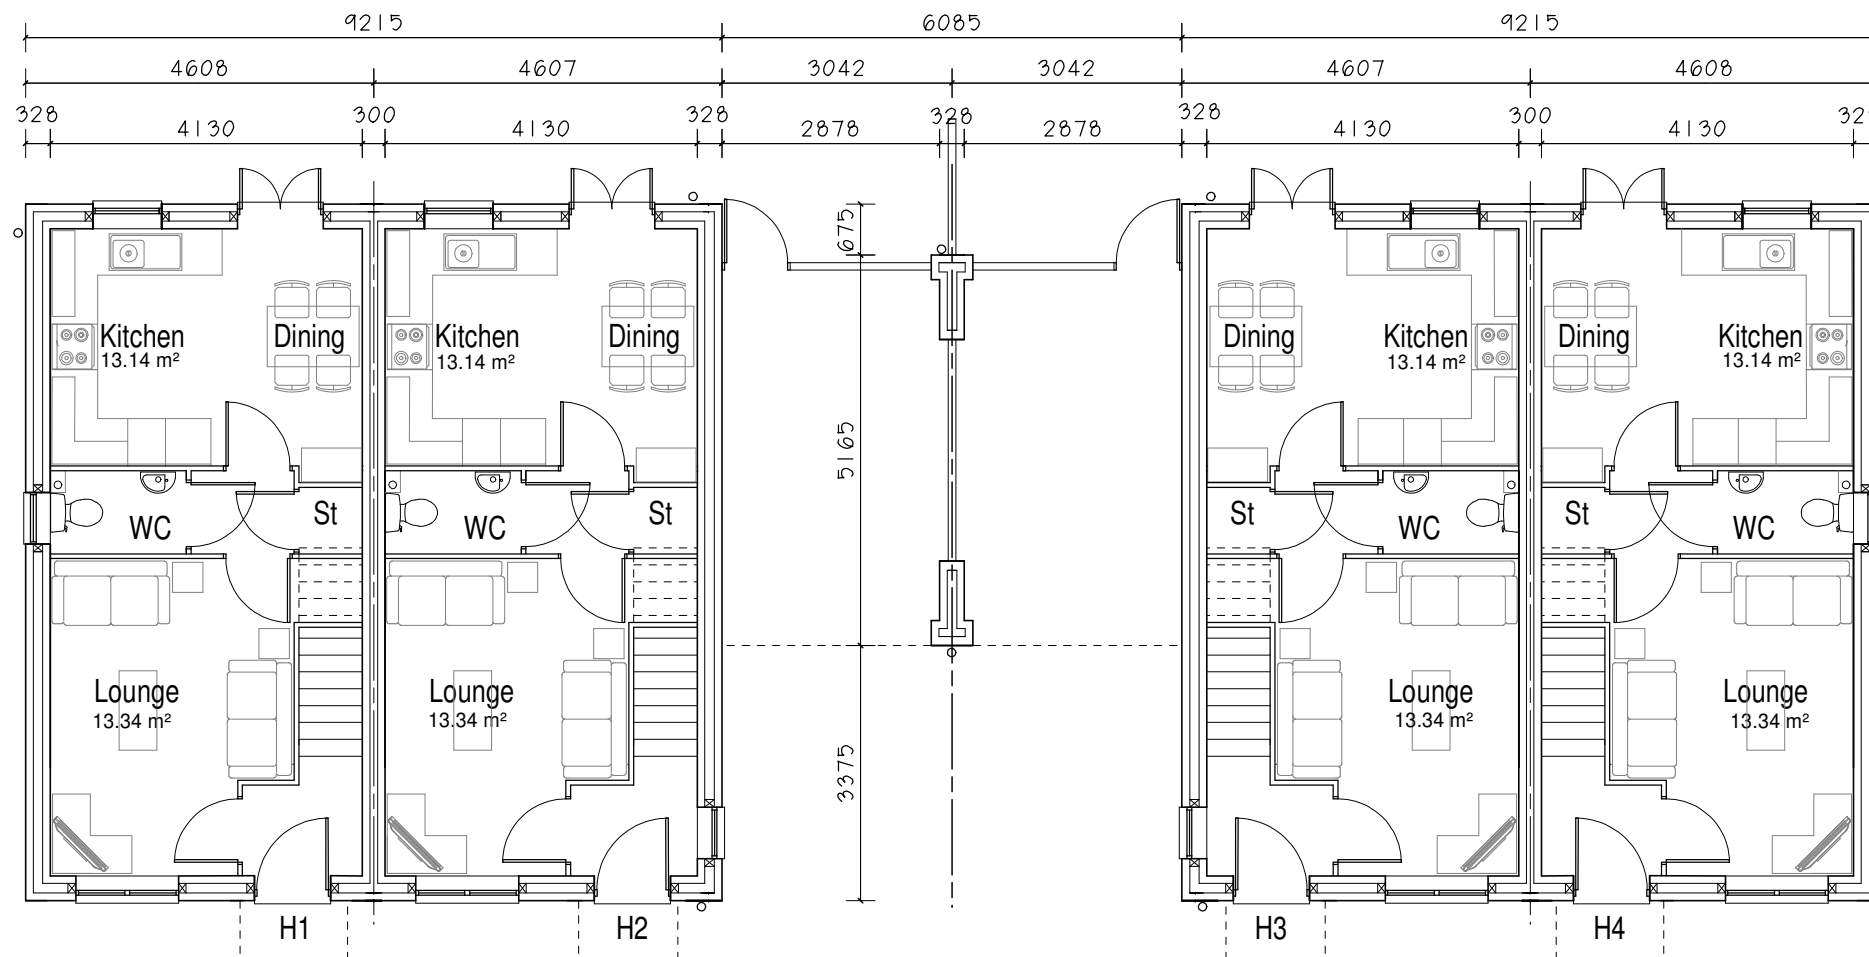

Ground Floor

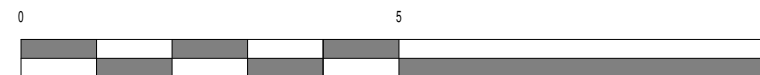


Scale 1:100

House Type 2C - 2B 4P

Floor Area 70.70 Sq M Plots H1 & H4

House Type 3B - 3B 5P

Floor Area 83.69 Sq M Plots H2 & H3

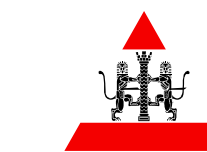

S. P. Faizey
Chartered Architects
1 Station Court
Girton Road
Cannock
Staffordshire
WS11 0EJ
t: 01543 466447
e: arch@spfaizey.co.uk
w: www.spfaizey.co.uk

SARH
RESIDENTIAL DEVELOPMENT
ROWLEY PARK, STAFFORD
PLANS: HOUSES H1 - H4

scale@A3 1:100	date AUG 20	drawn MCB	drawing 15034/9
-------------------	----------------	--------------	--------------------

Copyright of this drawing remains with S. P. Faizey Chartered Architects.
The drawing may be scaled if viewed or printed off at the scale and paper size noted with no adjustments.




Scale 1:100

MATERIALS


- WALLS: Facing brickwork & render with contrasting brick detailing
- ROOF: Grey Interlocking concrete tiles at 50° & 30° pitch.
- WINDOWS: White Upvc frame.




Front Elevation

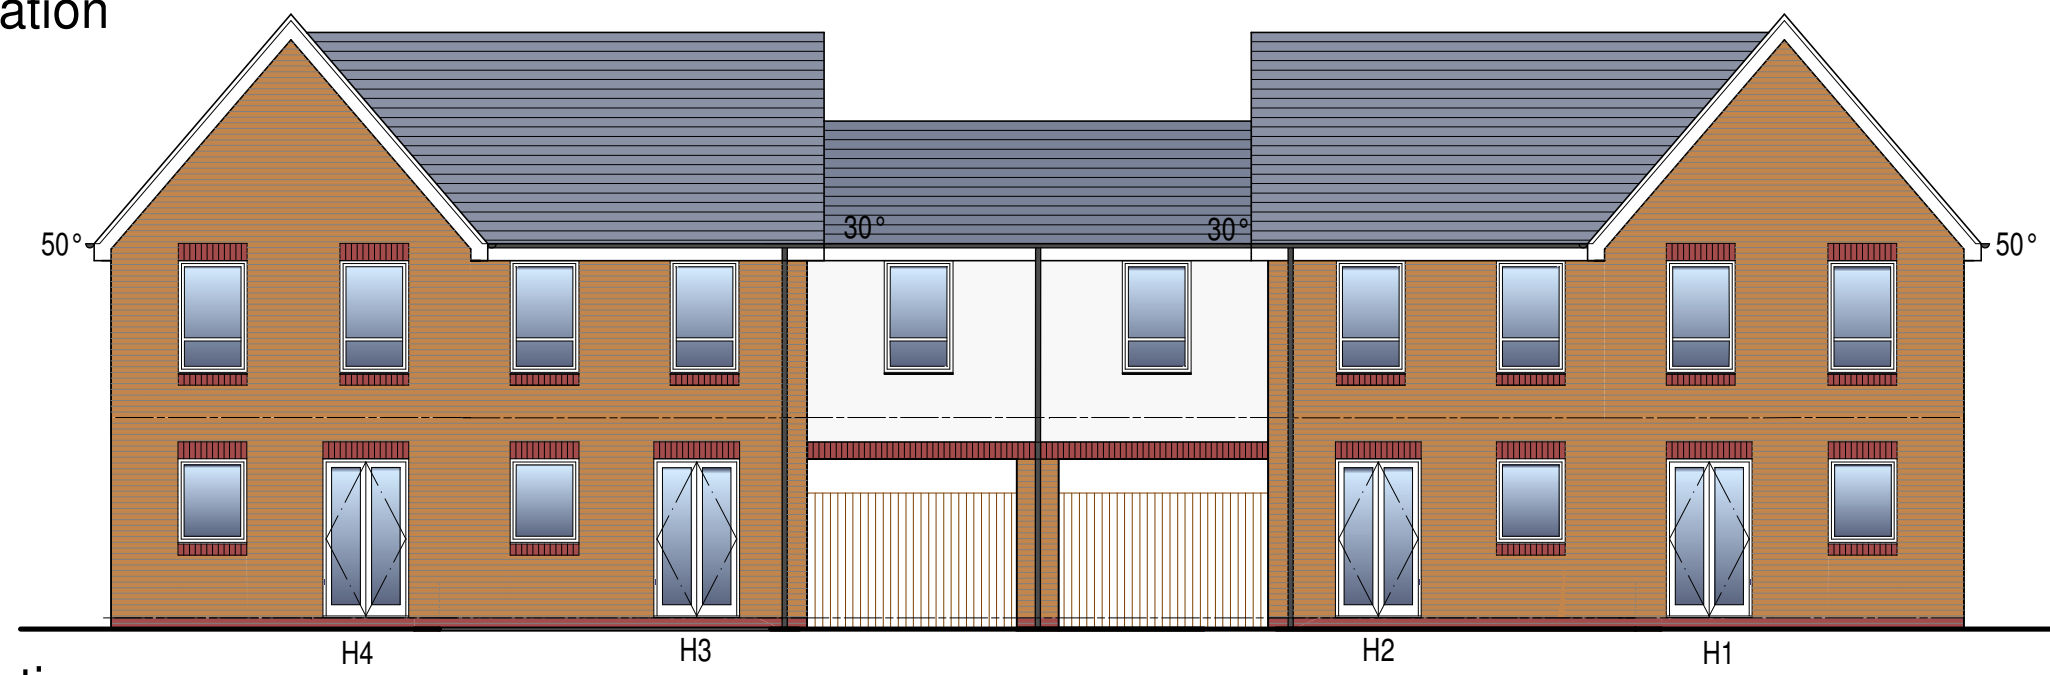

Rear Elevation

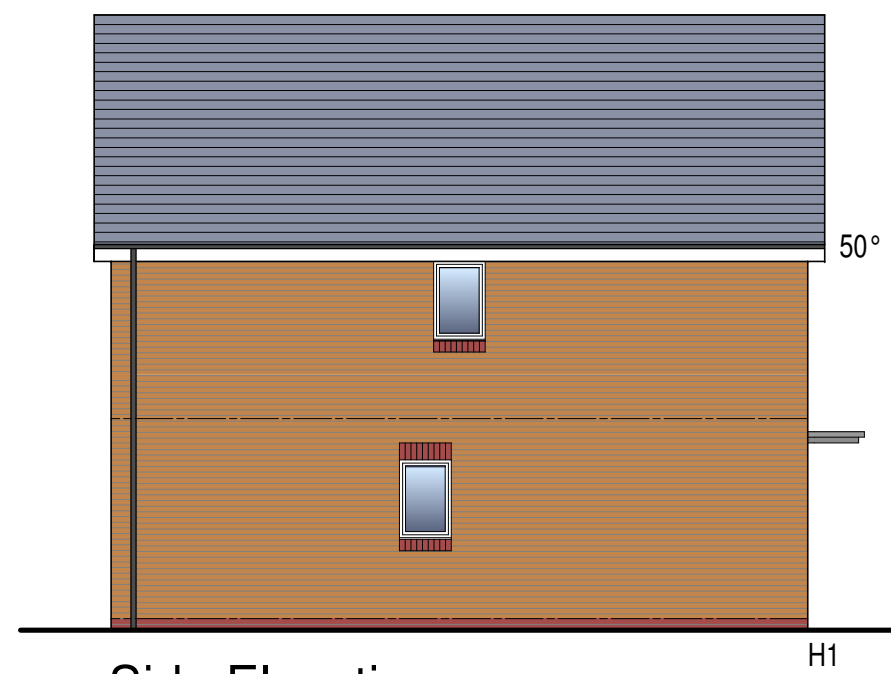

Side Elevation

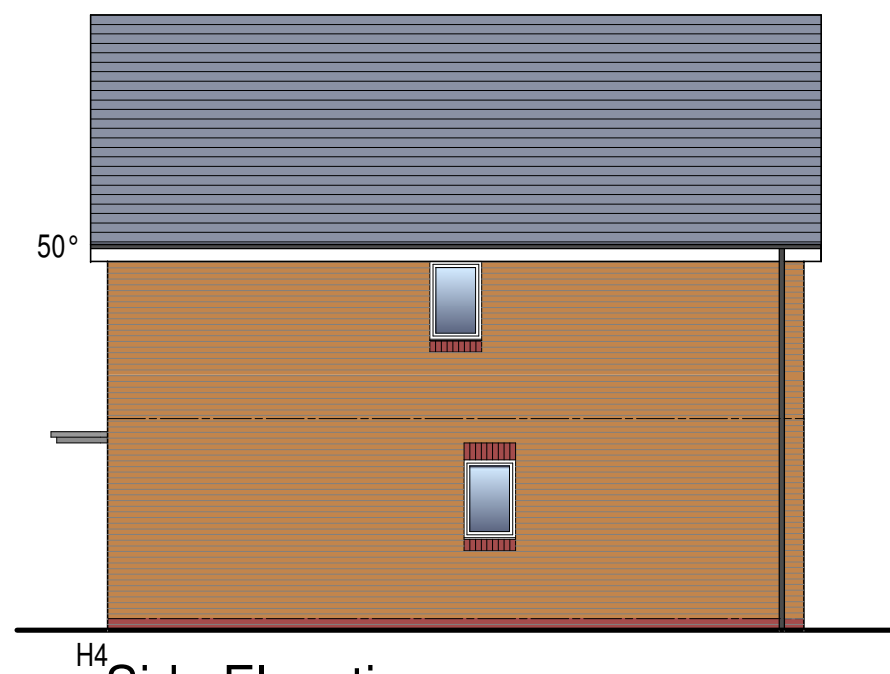



Side Elevation

1 Station Court
Girton Road
Cannock
Staffordshire
WS11 0EJ
t: 01543 466447
e: arch@spfaizey.co.uk
w: www.spfaizey.co.uk

S. P. Faizey
Chartered Architects

SARH			
RESIDENTIAL DEVELOPMENT			
ROWLEY PARK, STAFFORD			
ELEVATIONS: HOUSES H1 - H4			
scale@A3	date	drawn	drawing
1:100	AUG 20	MCB	15037/19

Copyright of this drawing remains with S. P. Faizey Chartered Architects. The drawing may be scaled if viewed or printed off at the scale and paper size noted with no adjustments.

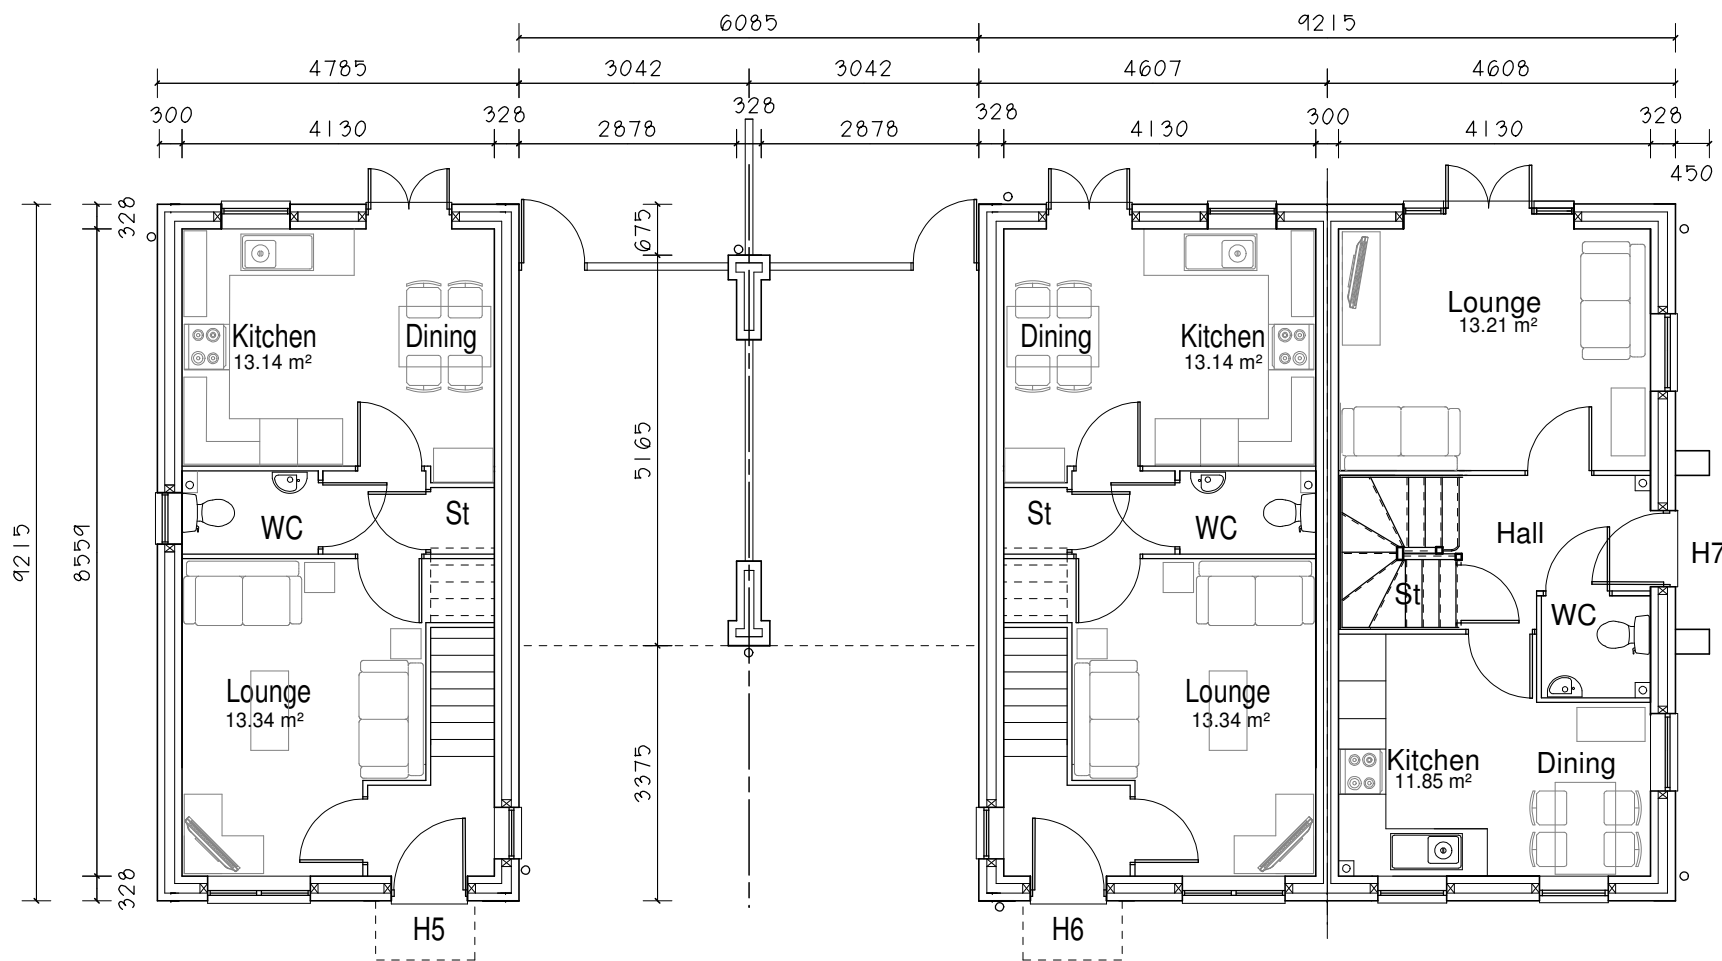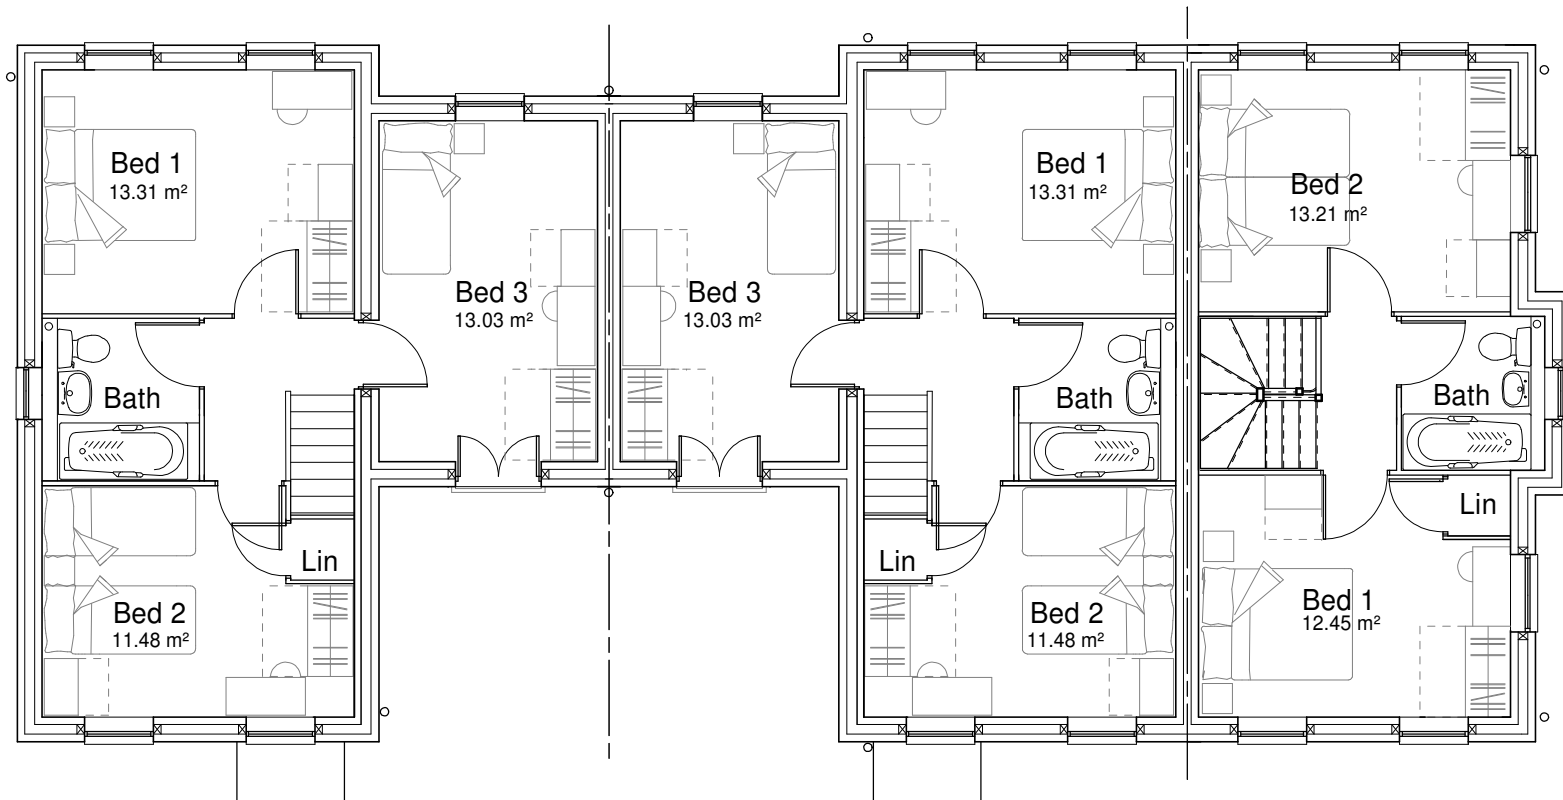

Ground Floor Plan



Scale 1:100

House type 3B - 3B 5P

Floor Area 83.69 Sq M Plots H5 & H6

House type 2B - 2B 4P

Floor Area 71.62 Sq M Plot H7

S. P. Faizey
 Chartered Architects
 1 Station Court
 Girton Road
 Cannock
 Staffordshire
 WS11 0EJ
 t: 01543 466447
 e: arch@spfaizey.co.uk
 w: www.spfaizey.co.uk

SARH			
RESIDENTIAL DEVELOPMENT			
ROWLEY PARK, STAFFORD			
PLANS: HOUSES H5 - H7			
scale@A3	date	drawn	drawing
1:100	AUG 20	MCB	15037/10


Copyright of this drawing remains with S. P. Faizey Chartered Architects. The drawing may be scaled if viewed or printed off at the scale and paper size noted with no adjustments.




Scale 1:100



Front Elevation

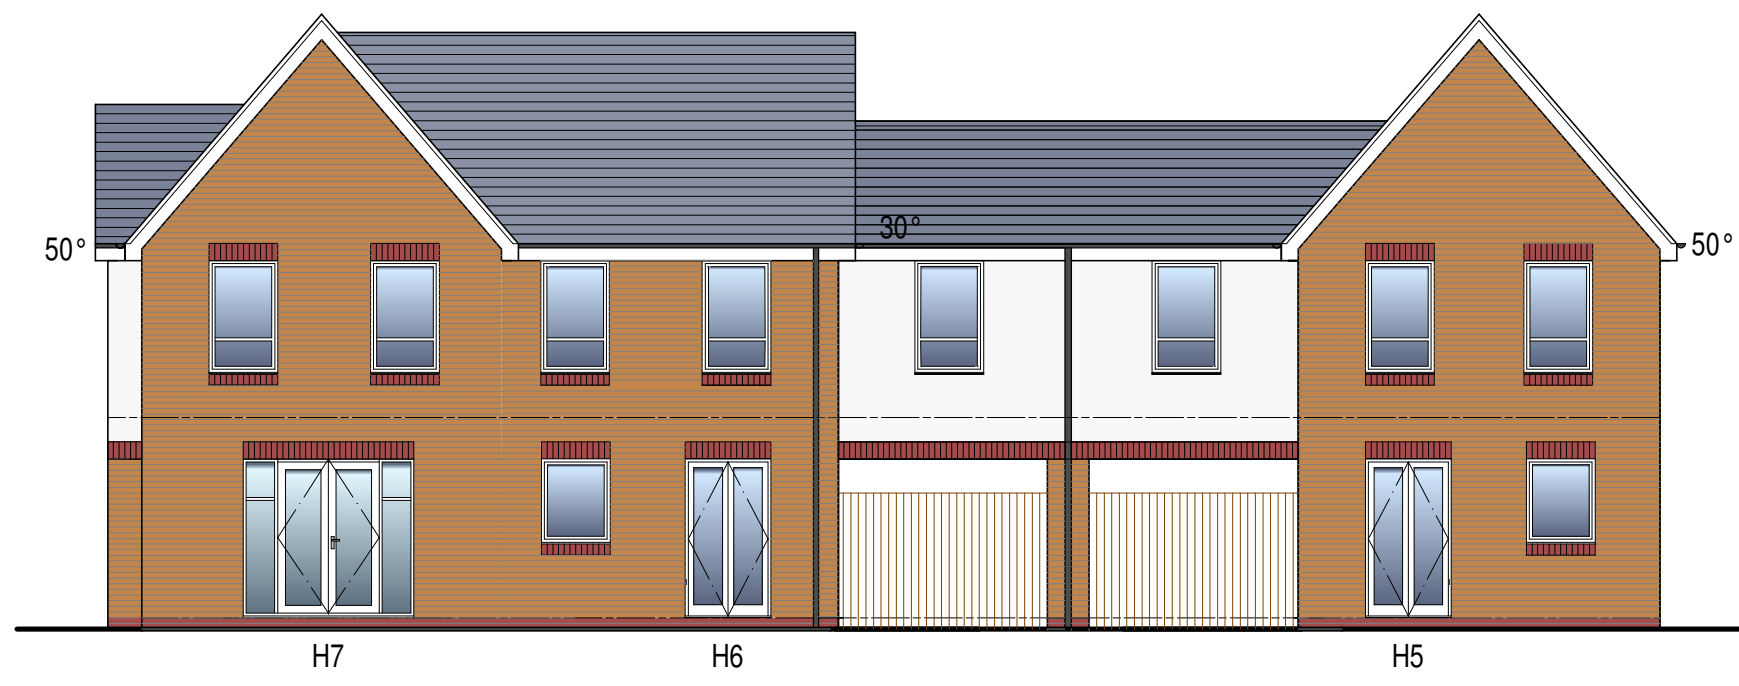

Rear Elevation

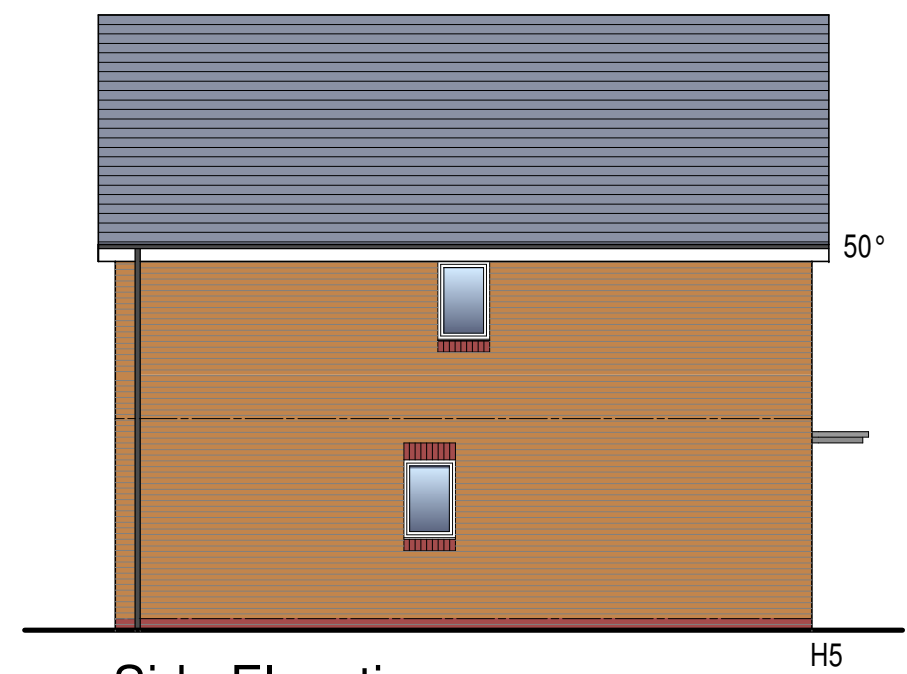

Side Elevation



Side Elevation

MATERIALS


- WALLS: Facing brickwork & render with contrasting brick detailing
- ROOF: Grey Interlocking concrete tiles at 50° & 30° pitch.
- WINDOWS: White Upvc frame.

S. P. Faizey
Chartered Architects


1 Station Court
Girton Road
Cannock
Staffordshire
WS11 0EJ
t: 01543 466447
e: arch@spfaizey.co.uk
w: www.spfaizey.co.uk

SARH			
RESIDENTIAL DEVELOPMENT			
ROWLEY PARK, STAFFORD			
ELEVATIONS: HOUSES H5 - H7			
scale@A3	date	drawn	drawing
1:100	AUG 20	MCB	15037/20


Copyright of this drawing remains with S. P. Faizey Chartered Architects. The drawing may be scaled if viewed or printed off at the scale and paper size noted with no adjustments.

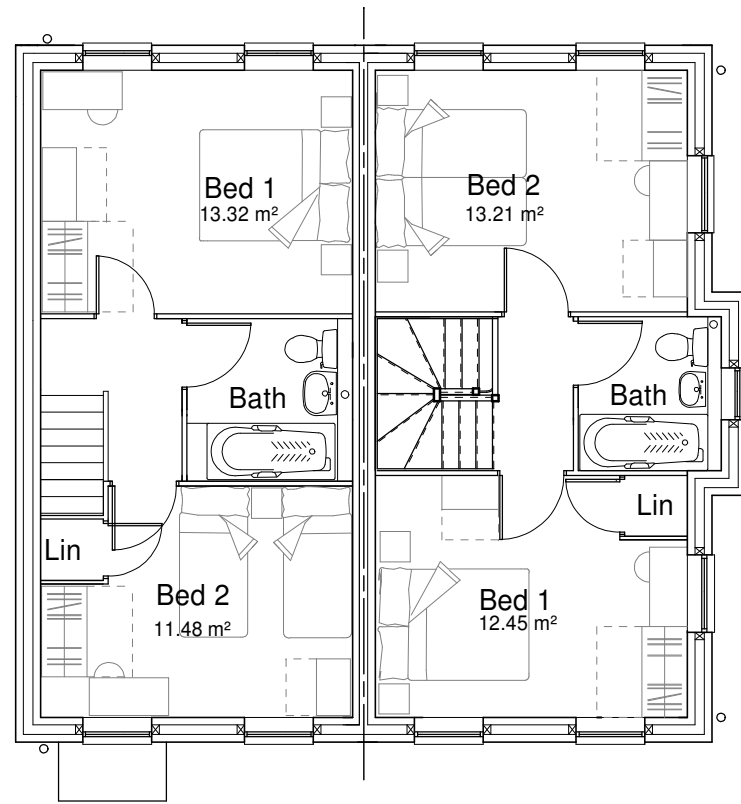

First Floor

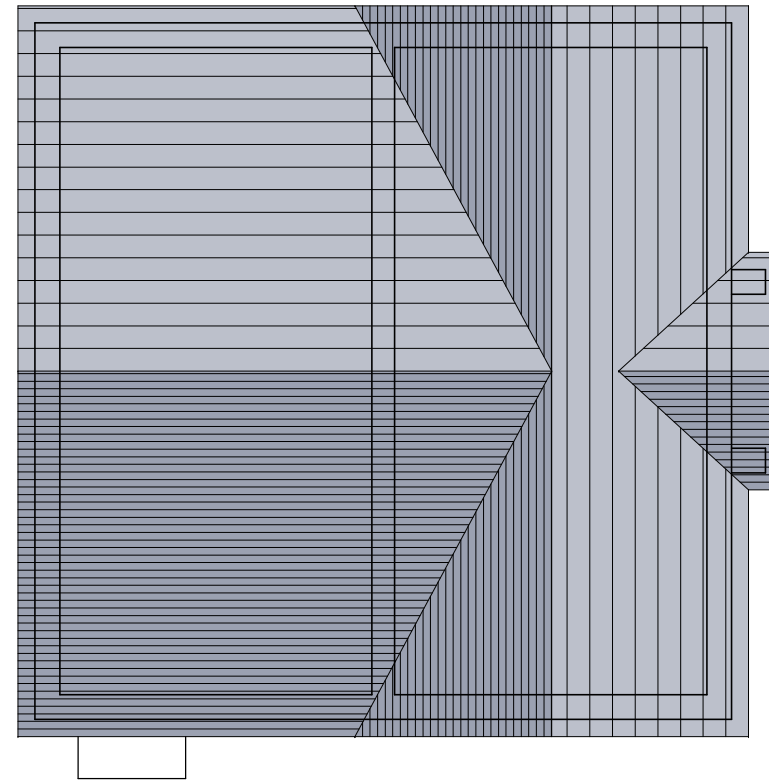

Roof Plan

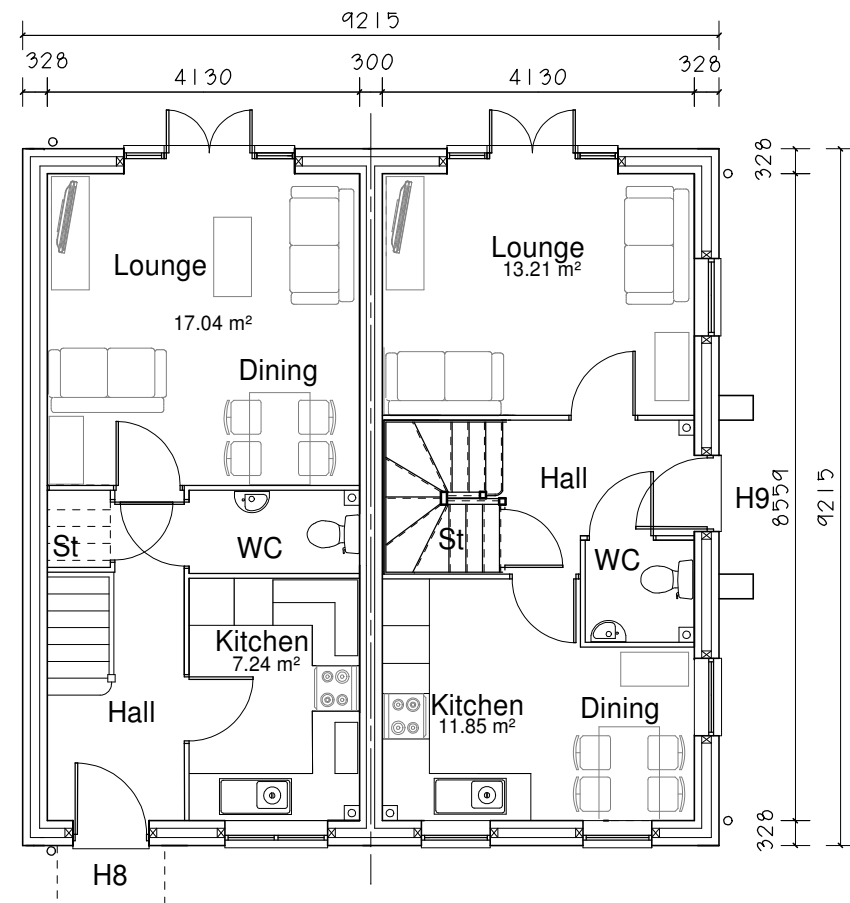


Ground Floor

House type 2A - 2B 4P

Floor Area 70.70 Sq M Plot H8

House type 2B - 2B 4P

Floor Area 71.62 Sq M Plot H9

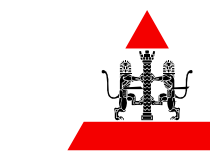


S. P. Faizey
Chartered Architects

1 Station Court
Girton Road
Cannock
Staffordshire
WS11 0EJ
t: 01543 466447
e: arch@spfaizey.co.uk
w: www.spfaizey.co.uk

SARH
RESIDENTIAL DEVELOPMENT
ROWLEY PARK, STAFFORD
PLANS: HOUSES H8 AND H9

scale@A3	date	drawn	drawing
1:100	AUG 20	MCB	15037/11

Copyright of this drawing remains with S. P. Faizey Chartered Architects.
The drawing may be scaled if viewed or printed off at the scale and paper size
noted with no adjustments.

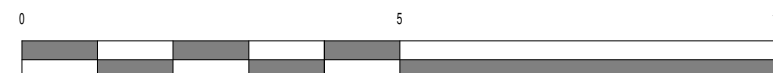


Scale 1:100




Scale 1:100



Front Elevation

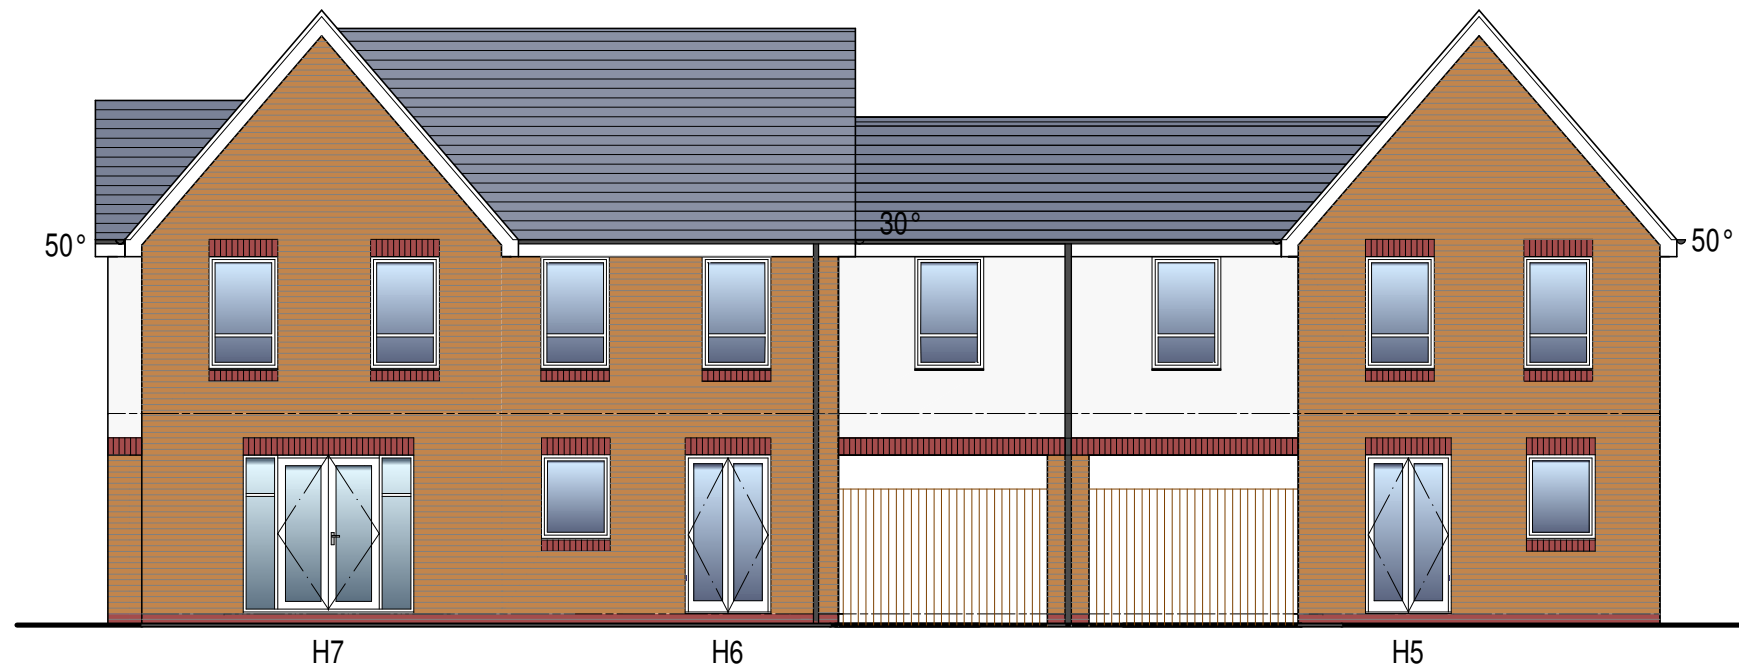

Rear Elevation

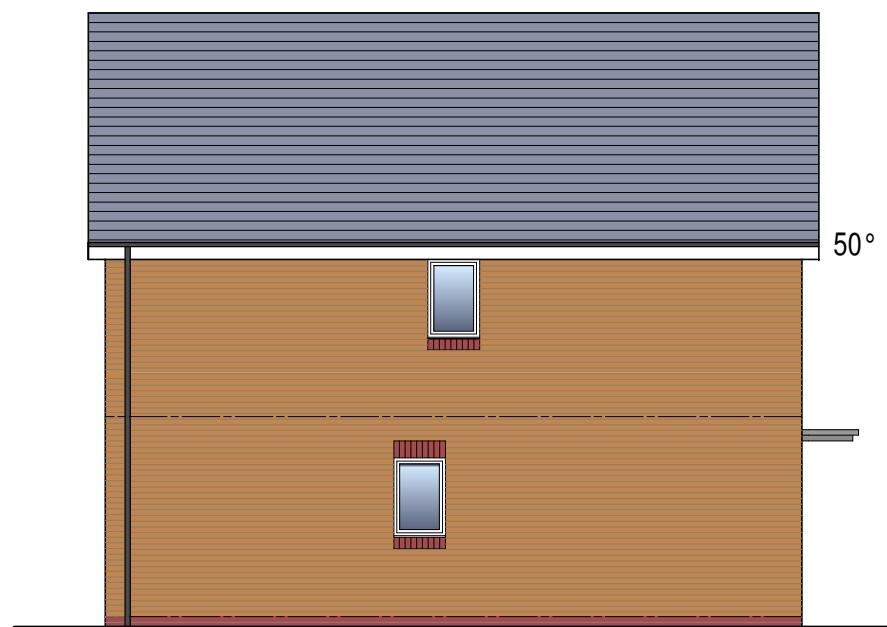

Side Elevation




Side Elevation

MATERIALS

WALLS: Facing brickwork & render with contrasting brick detailing

ROOF: Grey Interlocking concrete tiles at 50° & 30° pitch.


WINDOWS: White Upvc frame.

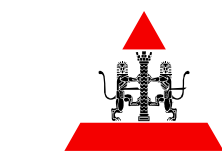



S. P. Faizey
Chartered Architects
1 Station Court
Girton Road
Cannock
Staffordshire
WS11 0EJ
t: 01543 466447
e: arch@spfaizey.co.uk
w: www.spfaizey.co.uk

SARH			
RESIDENTIAL DEVELOPMENT			
ROWLEY PARK, STAFFORD			
ELEVATIONS: HOUSES H5 - H7			
scale@A3	date	drawn	drawing
1:100	AUG 20	MCB	15037/20


Copyright of this drawing remains with S. P. Faizey Chartered Architects. The drawing may be scaled if viewed or printed off at the scale and paper size noted with no adjustments.

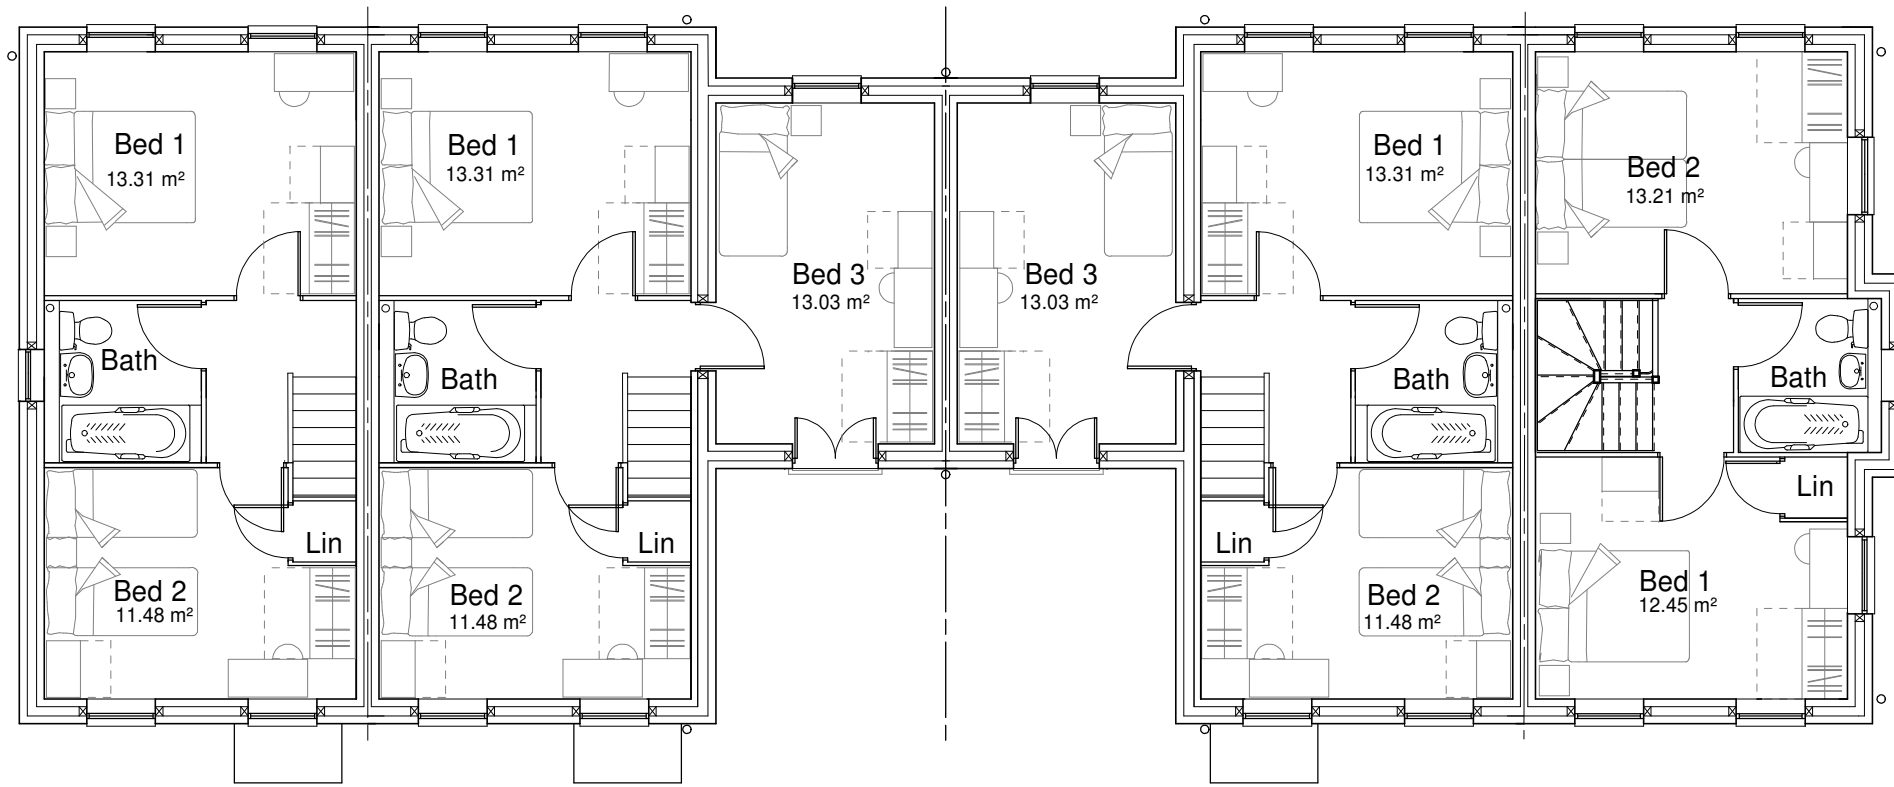

First Floor

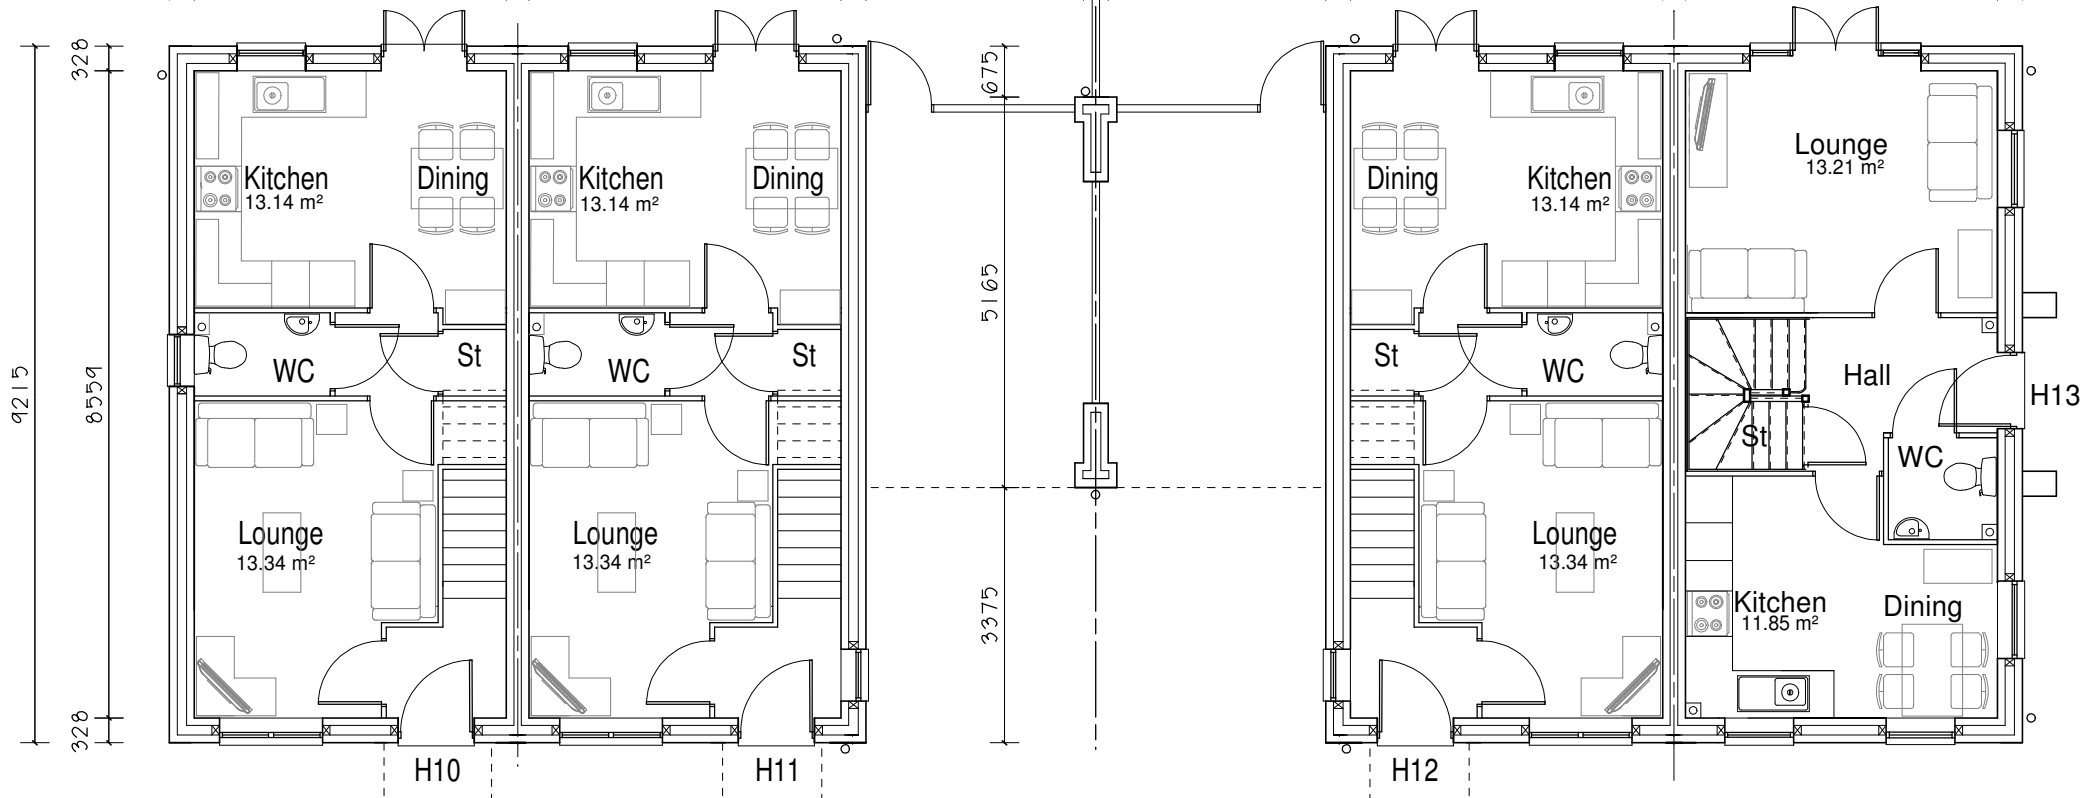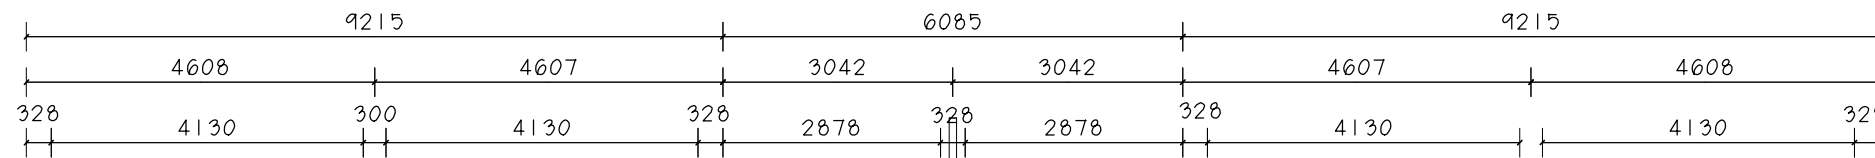

Ground Floor

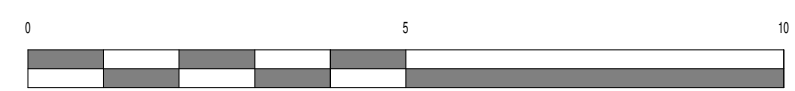

Scale 1:100

House Type 2C - 2B 4P

Floor Area 70.70 Sq M Plot H10

House Type 3B - 3B 5P

Floor Area 83.69 Sq M Plots H11 & H12

House type 2B - 2B 4P


Floor Area 71.62 Sq M Plot H13

S. P. Faizey
Chartered Architects

1 Station Court
Girton Road
Cannock
Staffordshire
WS11 0EJ
t: 01543 466447
e: arch@spfaizey.co.uk
w: www.spfaizey.co.uk

SARH			
RESIDENTIAL DEVELOPMENT			
ROWLEY PARK, STAFFORD			
PLANS: HOUSES H10 - H13			
scale@A3	date	drawn	drawing
1:100	AUG 20	MCB	15037/12

Copyright of this drawing remains with S. P. Faizey Chartered Architects. The drawing may be scaled if viewed or printed off at the scale and paper size noted with no adjustments.

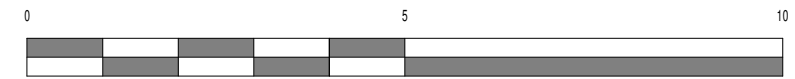


Scale 1:100

MATERIALS


- WALLS: Facing brickwork & render with contrasting brick detailing
- ROOF: Grey Interlocking concrete tiles at 50° & 30° pitch.
- WINDOWS: White Upvc frame.



Front Elevation

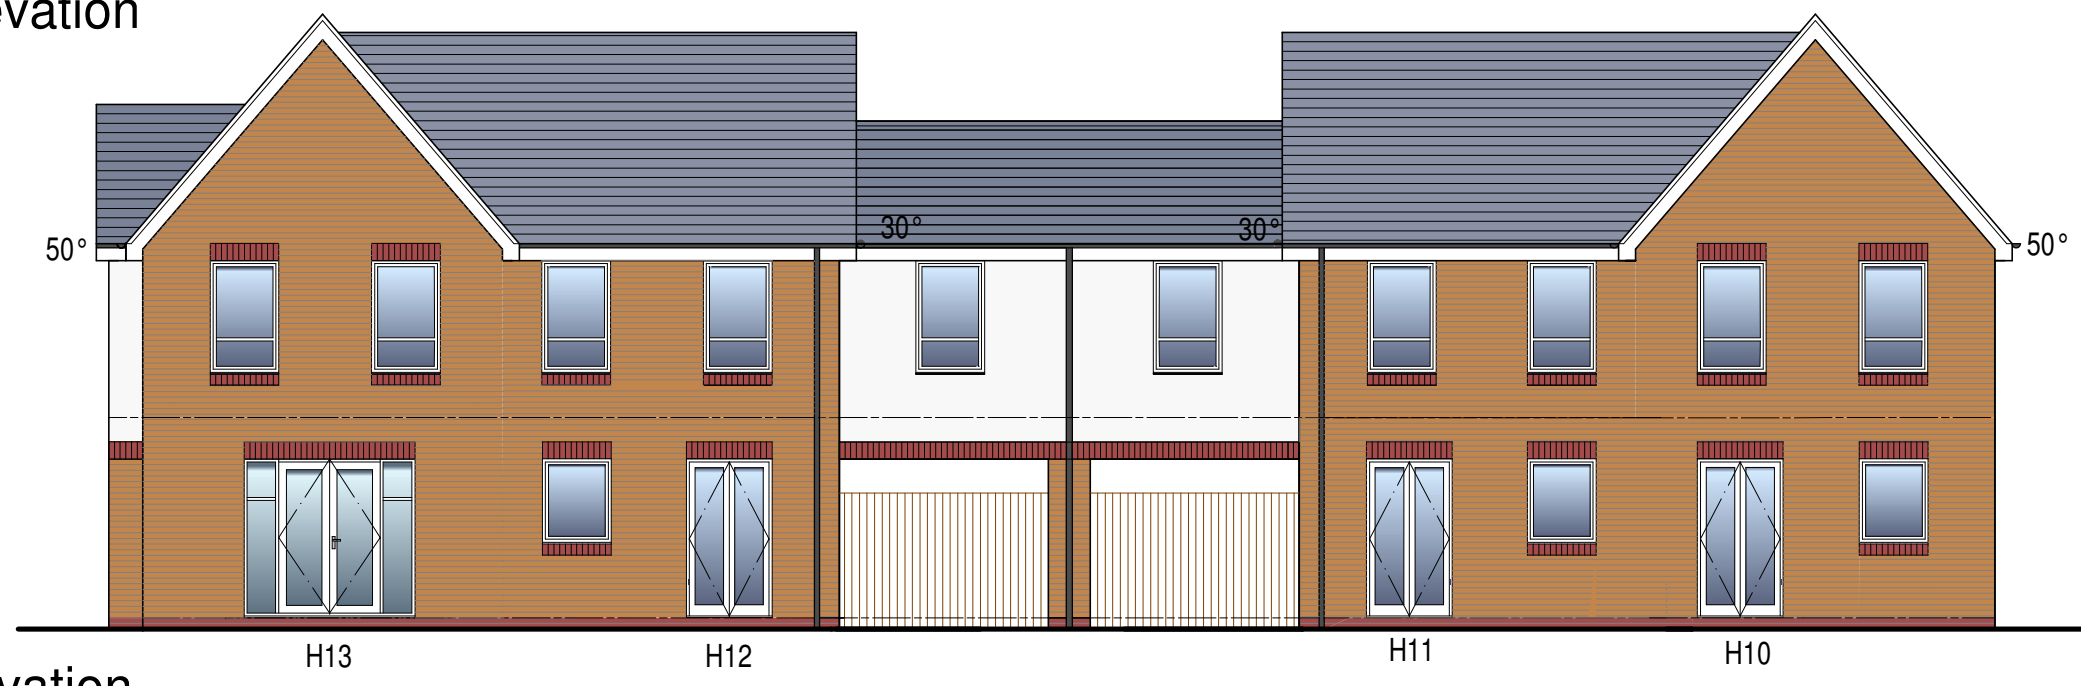

Rear Elevation

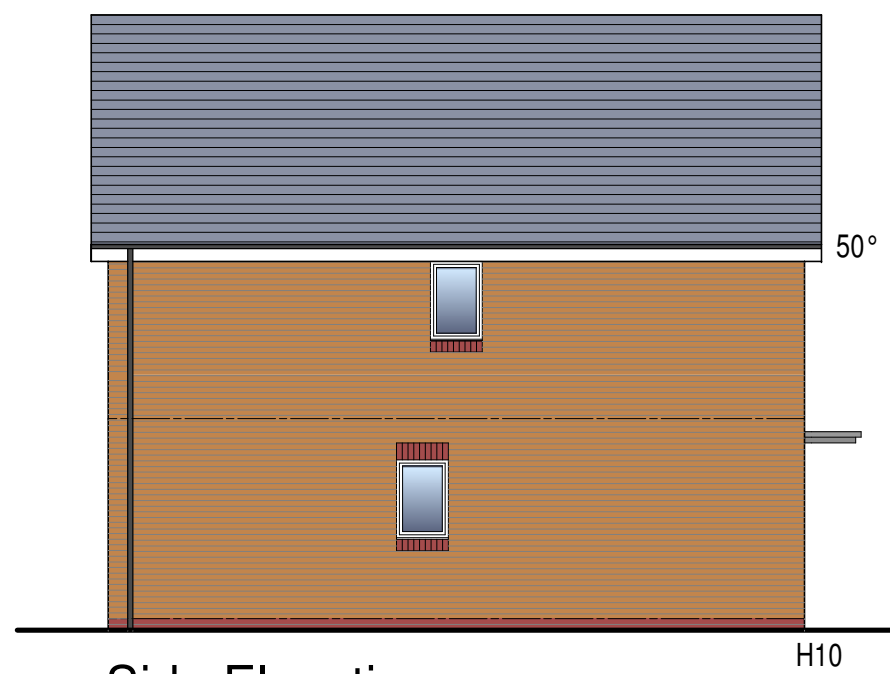

Side Elevation




Side Elevation

S. P. Faizey
Chartered Architects



1 Station Court
Girton Road
Cannock
Staffordshire
WS11 0EJ
t: 01543 466447
e: arch@spfaizey.co.uk
w: www.spfaizey.co.uk

SARH			
RESIDENTIAL DEVELOPMENT			
ROWLEY PARK, STAFFORD			
ELEVATIONS: HOUSES H10 - H13			
scale@A3	date	drawn	drawing
1:100	AUG 20	MCB	15037/22


Copyright of this drawing remains with S. P. Faizey Chartered Architects. The drawing may be scaled if viewed or printed off at the scale and paper size noted with no adjustments.

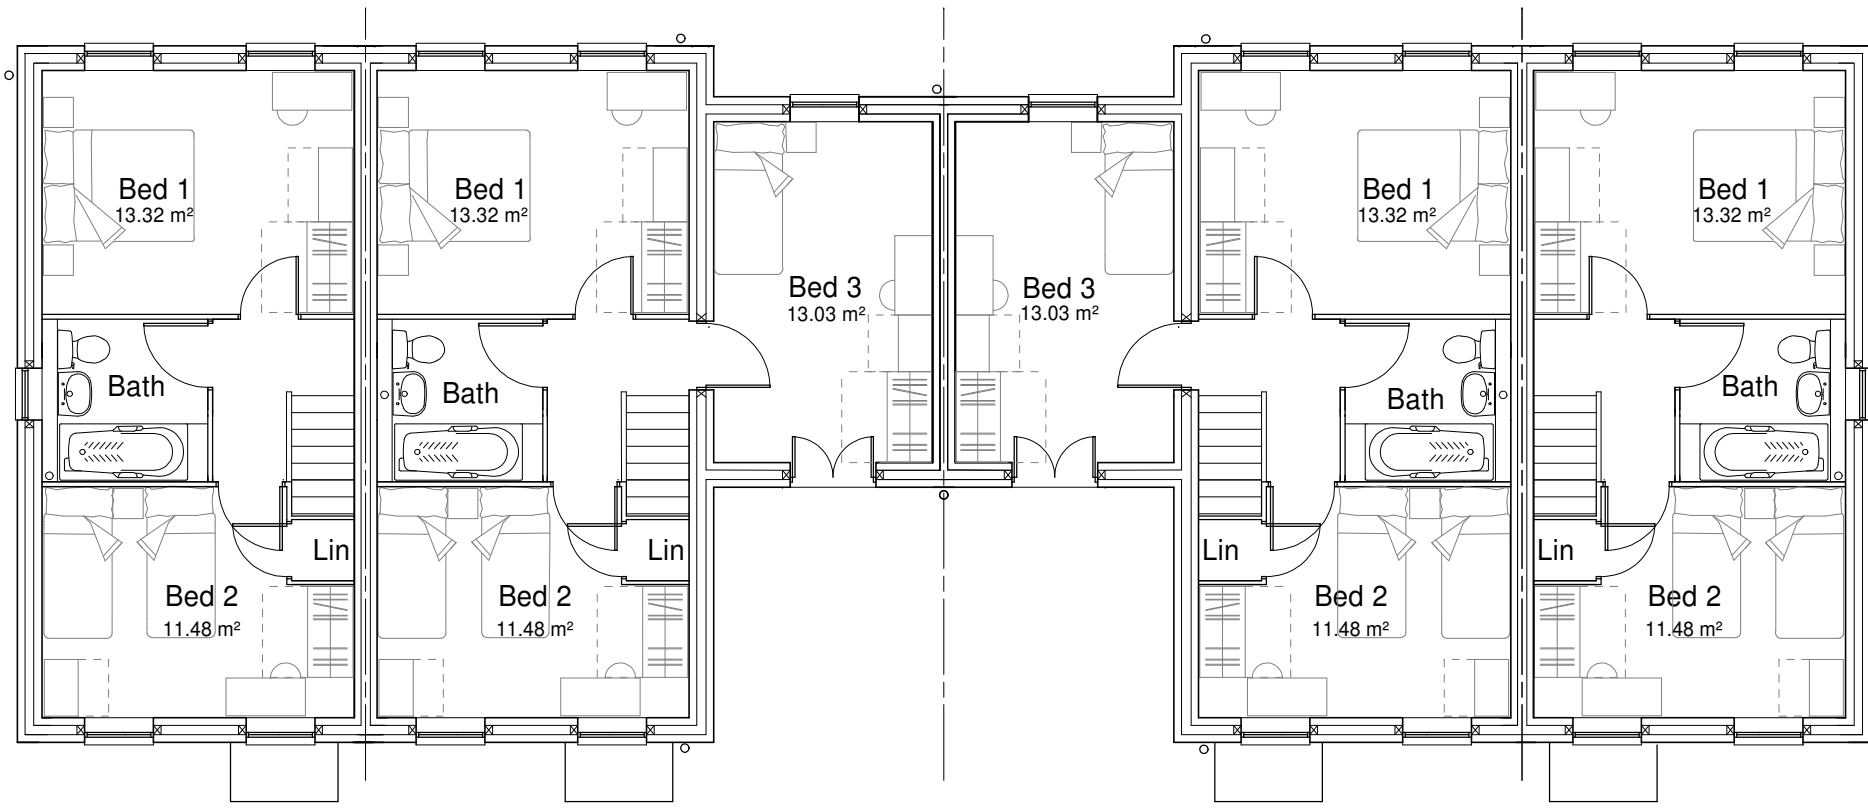

First Floor Plan

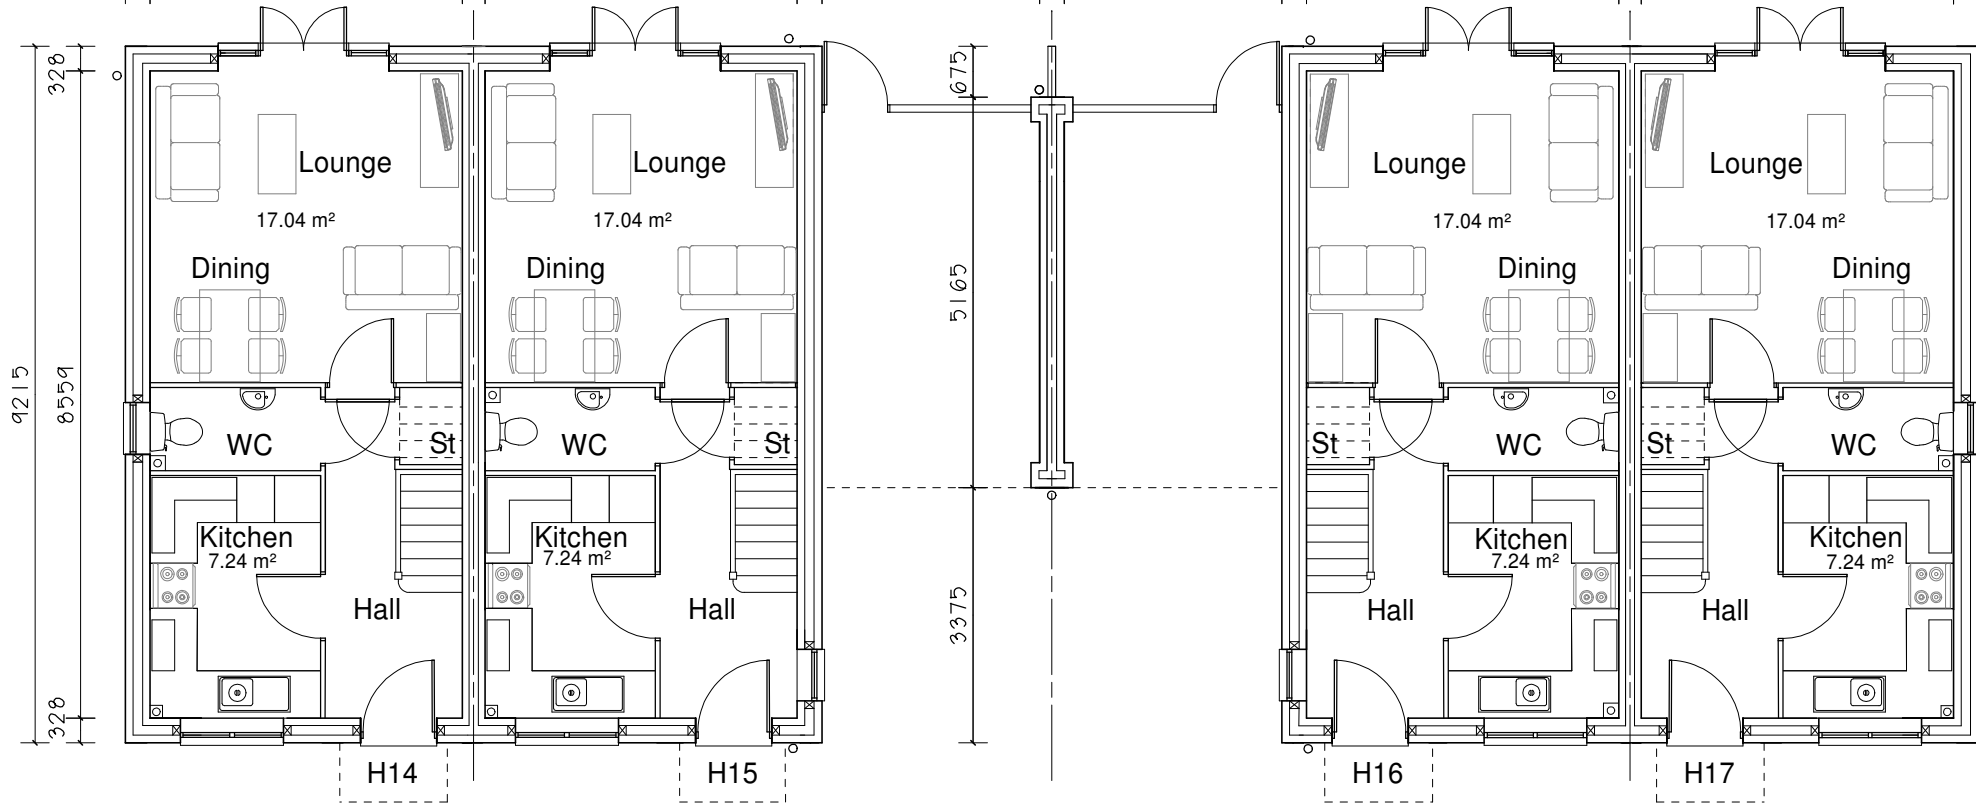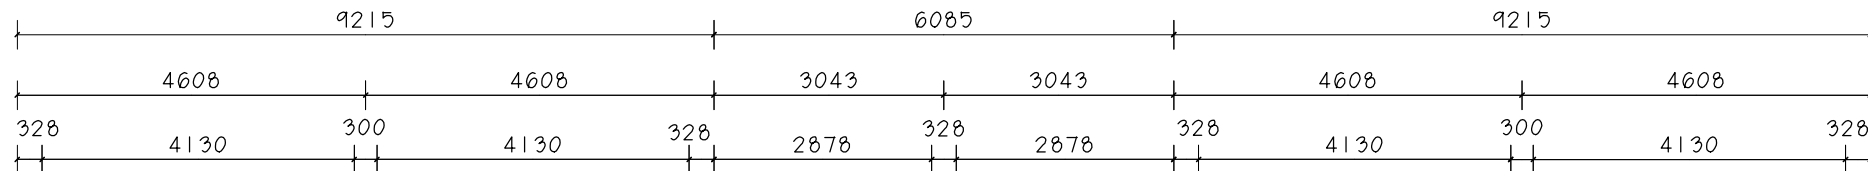

Ground Floor Plan

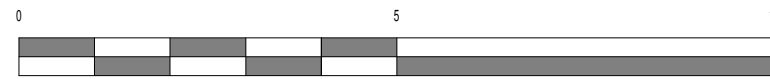


Scale 1:100

House type 2A - 2B 4P

Floor Area 70.70 Sq M Plots H14 & H17

House type 3A - 3B 5P

Floor Area 83.69 Sq M Plots H15 & H16

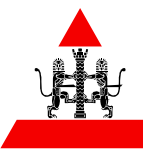

S. P. Faizey
Chartered Architects

1 Station Court
Girton Road
Cannock
Staffordshire
WS11 0EJ
t: 01543 466447
e: arch@spfaizey.co.uk
w: www.spfaizey.co.uk

SARH
RESIDENTIAL DEVELOPMENT
ROWLEY PARK, STAFFORD
PLANS: HOUSES H14 - H17

scale@A3	date	drawn	drawing
1:100	AUG 20	MCB	15037/13

Copyright of this drawing remains with S. P. Faizey Chartered Architects.
The drawing may be scaled if viewed or printed off at the scale and paper size
noted with no adjustments.



Scale 1:100

MATERIALS


- WALLS: Facing brickwork & render with contrasting brick detailing
- ROOF: Grey Interlocking concrete tiles at 50° & 30° pitch.
- WINDOWS: White Upvc frame.



Front Elevation



Rear Elevation

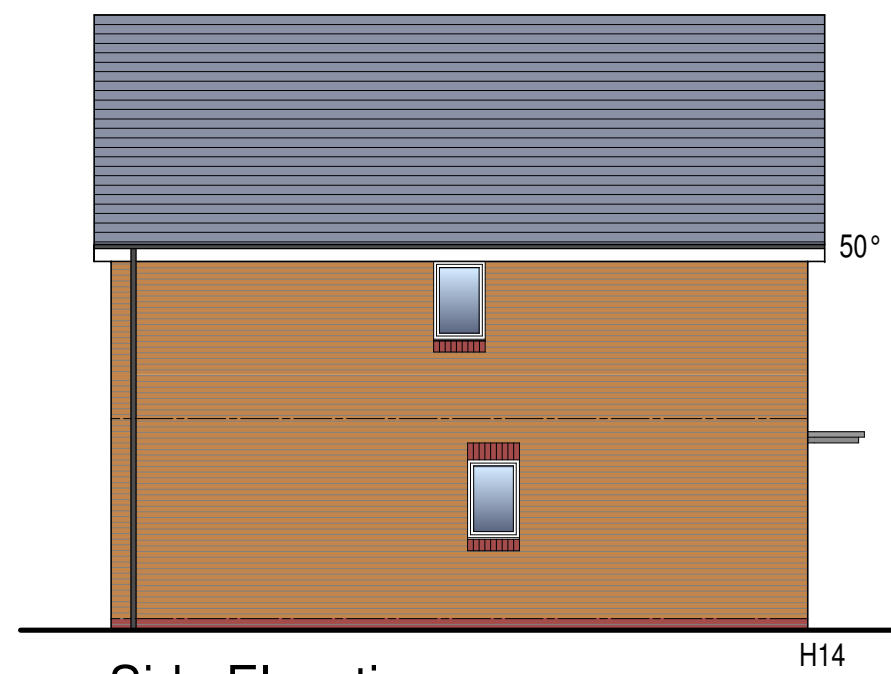

Side Elevation




Side Elevation

S. P. Faizey
Chartered Architects



1 Station Court
Girton Road
Cannock
Staffordshire
WS11 0EJ
t: 01543 466447
e: arch@spfaizey.co.uk
w: www.spfaizey.co.uk

SARH			
RESIDENTIAL DEVELOPMENT			
ROWLEY PARK, STAFFORD			
ELEVATIONS: HOUSES H14 - H17			
scale@A3	date	drawn	drawing
1:100	AUG 20	MCB	15037/23

Copyright of this drawing remains with S. P. Faizey Chartered Architects. The drawing may be scaled if viewed or printed off at the scale and paper size noted with no adjustments.

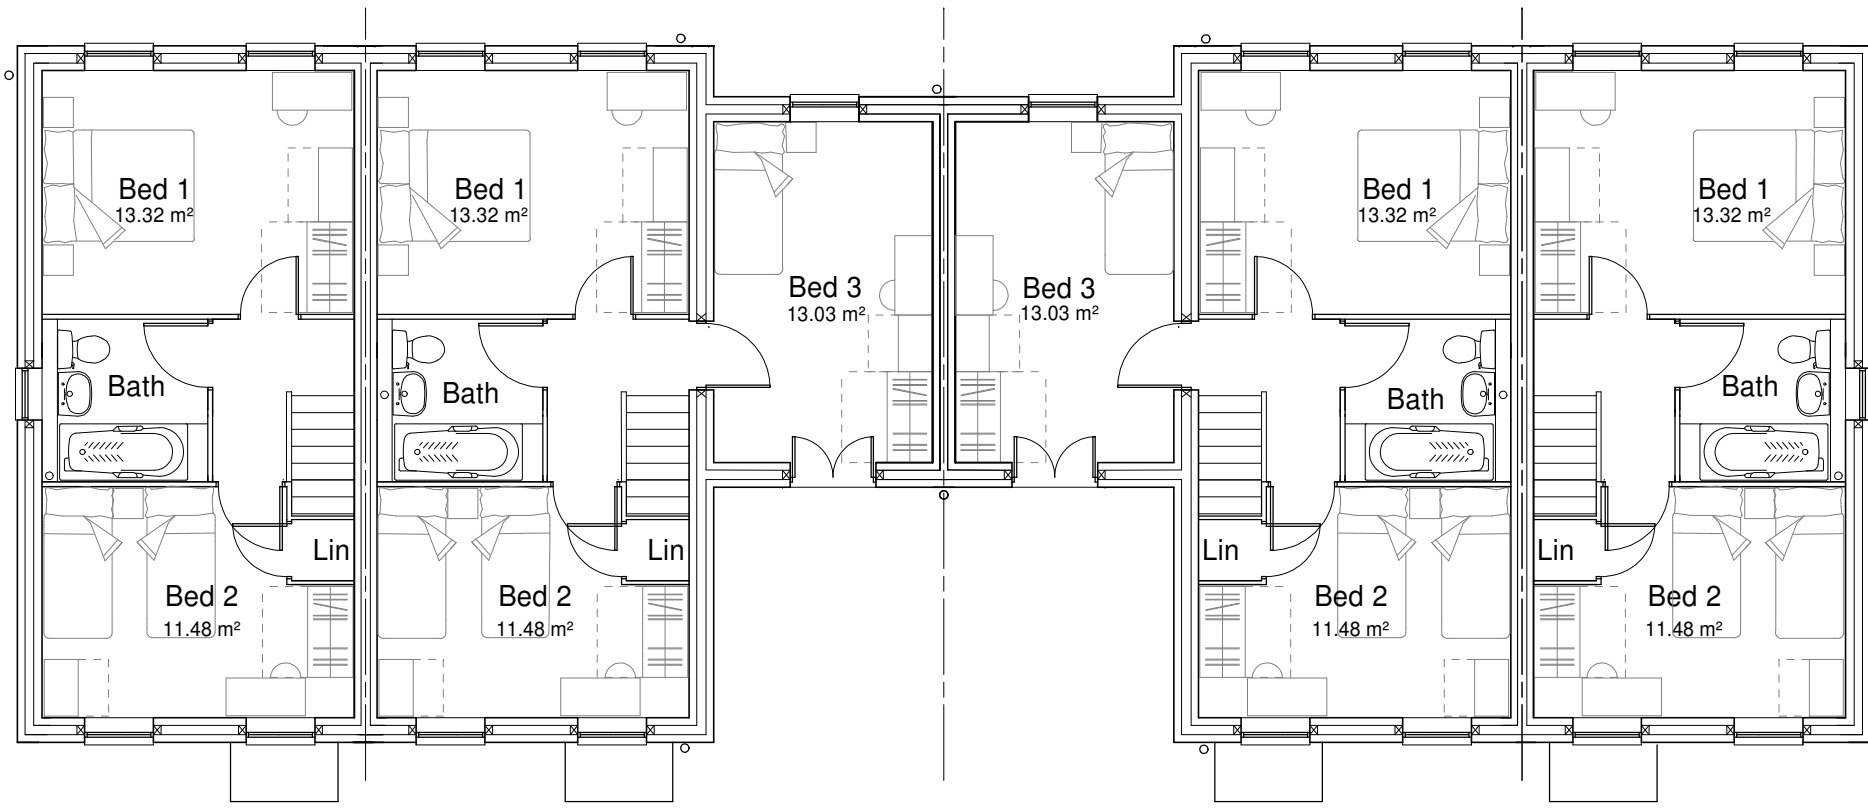

First Floor Plan

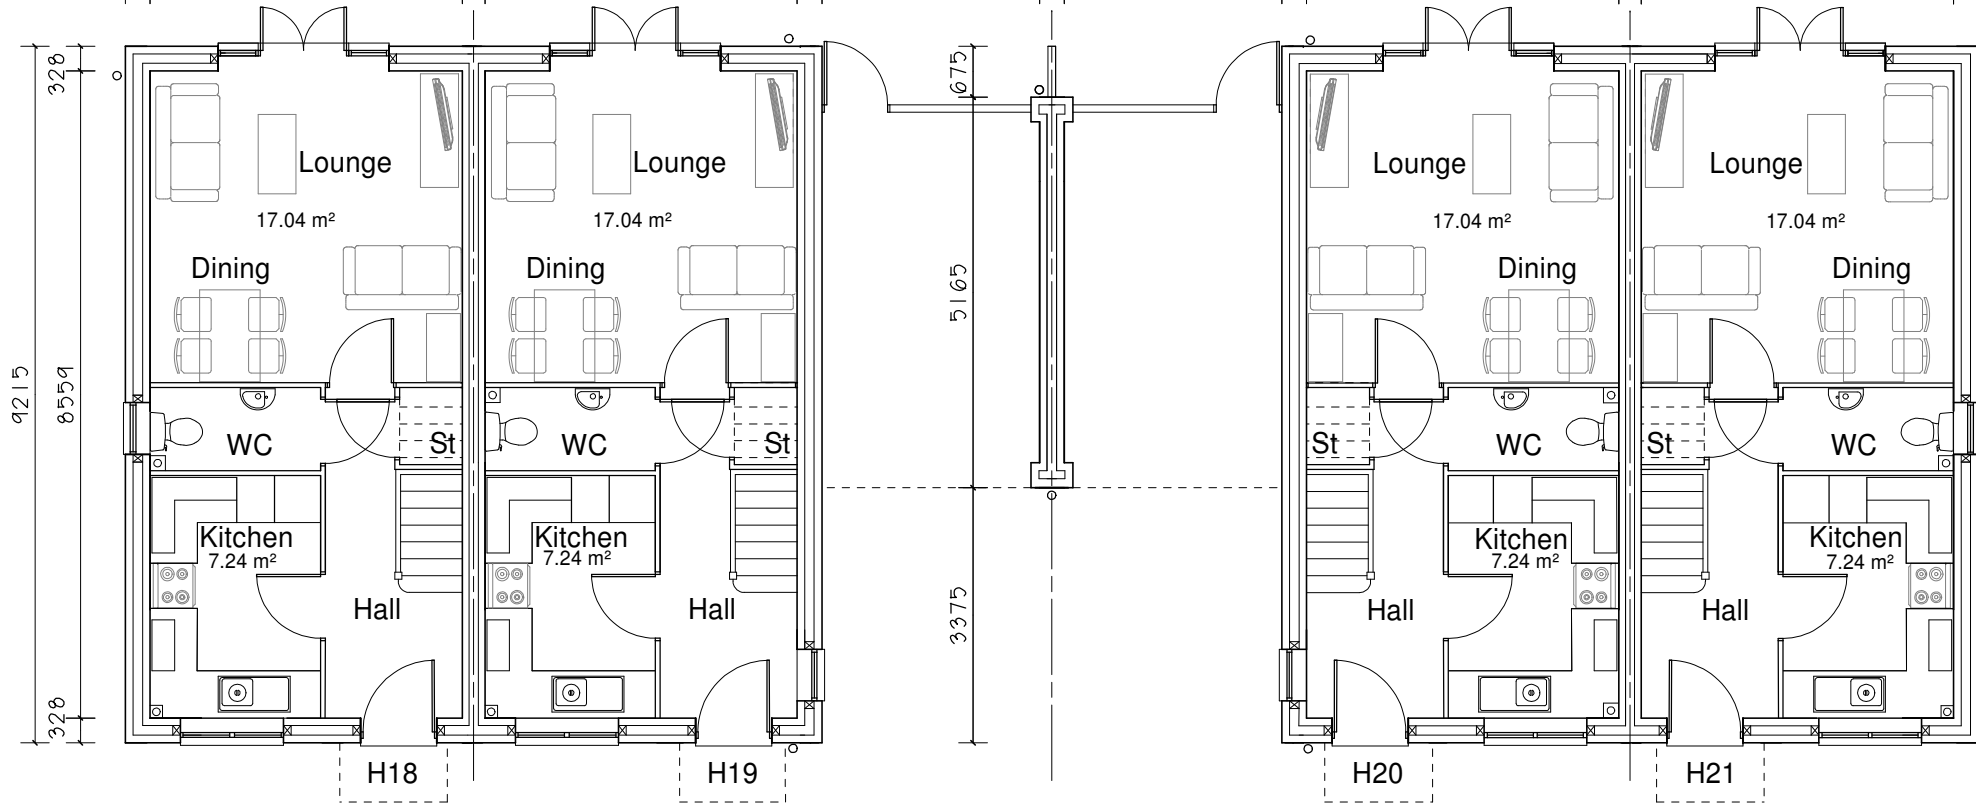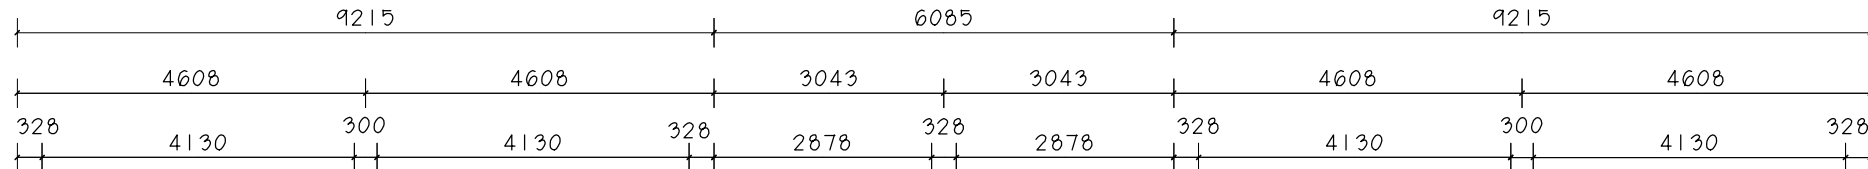

Ground Floor Plan




Scale 1:100

House type 2A - 2B 4P

Floor Area 70.70 Sq M Plots H18 & H21

House type 3A - 3B 5P

Floor Area 83.69 Sq M Plots H19 & H20

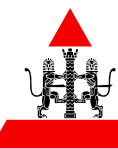

S. P. Faizey
Chartered Architects

1 Station Court
Girton Road
Cannock
Staffordshire
WS11 0EJ
t: 01543 466447
e: arch@spfaizey.co.uk
w: www.spfaizey.co.uk

SARH
RESIDENTIAL DEVELOPMENT
ROWLEY PARK, STAFFORD
PLANS: HOUSES H18 - H21

scale@A3	date	drawn	drawing
1:100	AUG 20	MCB	15037/14

Copyright of this drawing remains with S. P. Faizey Chartered Architects.
The drawing may be scaled if viewed or printed off at the scale and paper size
noted with no adjustments.



Scale 1:100

MATERIALS


- WALLS: Facing brickwork & render with contrasting brick detailing
- ROOF: Grey Interlocking concrete tiles at 50° & 30° pitch.
- WINDOWS: White Upvc frame.




Front Elevation



Rear Elevation

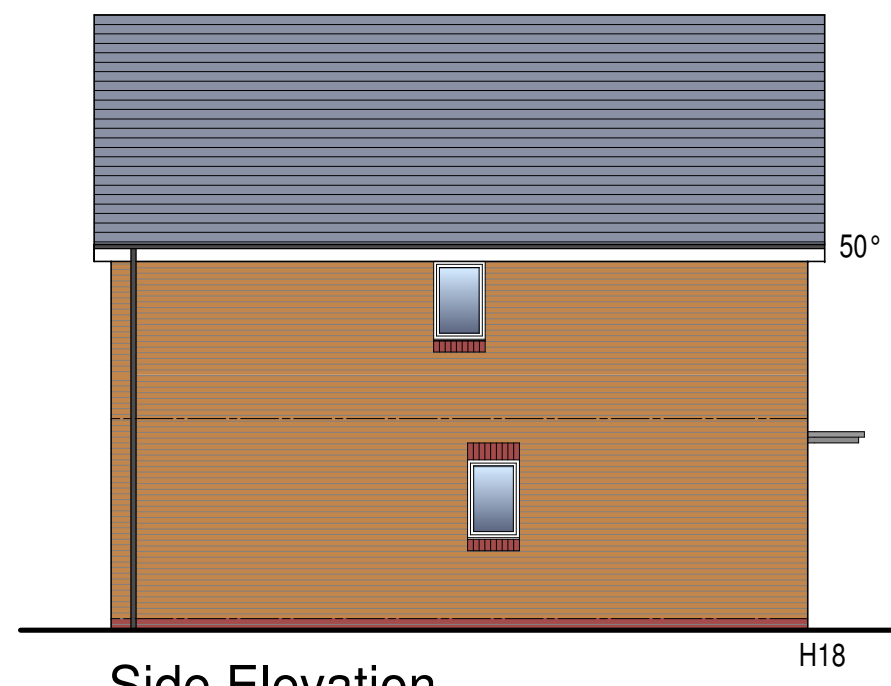

Side Elevation

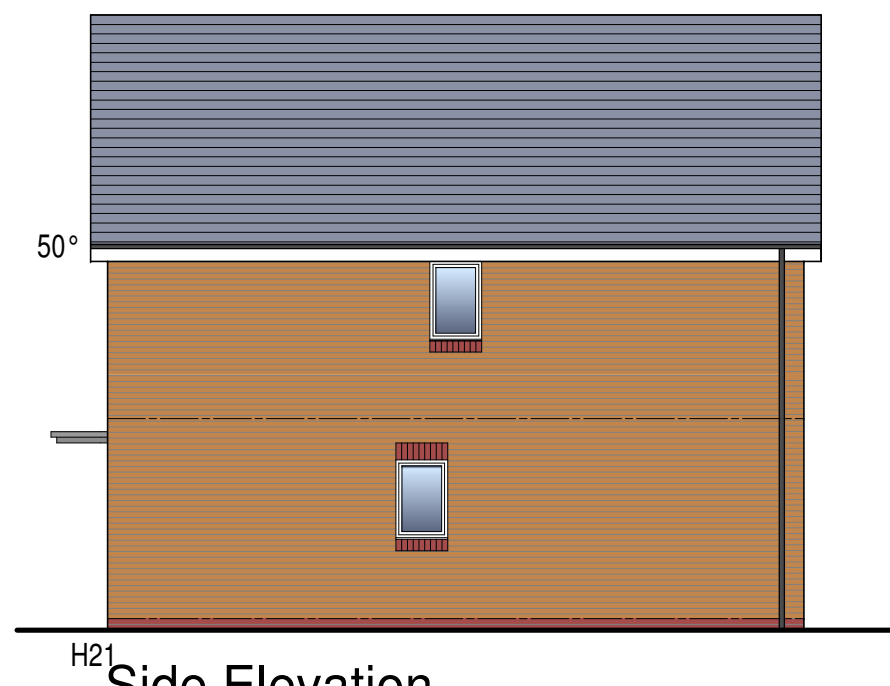


Side Elevation

S. P. Faizey
Chartered Architects


1 Station Court
Girton Road
Cannock
Staffordshire
WS11 0EJ
t: 01543 466447
e: arch@spfaizey.co.uk
w: www.spfaizey.co.uk

SARH			
RESIDENTIAL DEVELOPMENT			
ROWLEY PARK, STAFFORD			
ELEVATIONS: HOUSES H18 - H21			
scale@A3	date	drawn	drawing
1:100	AUG 20	MCB	15037/24


Copyright of this drawing remains with S. P. Faizey Chartered Architects. The drawing may be scaled if viewed or printed off at the scale and paper size noted with no adjustments.

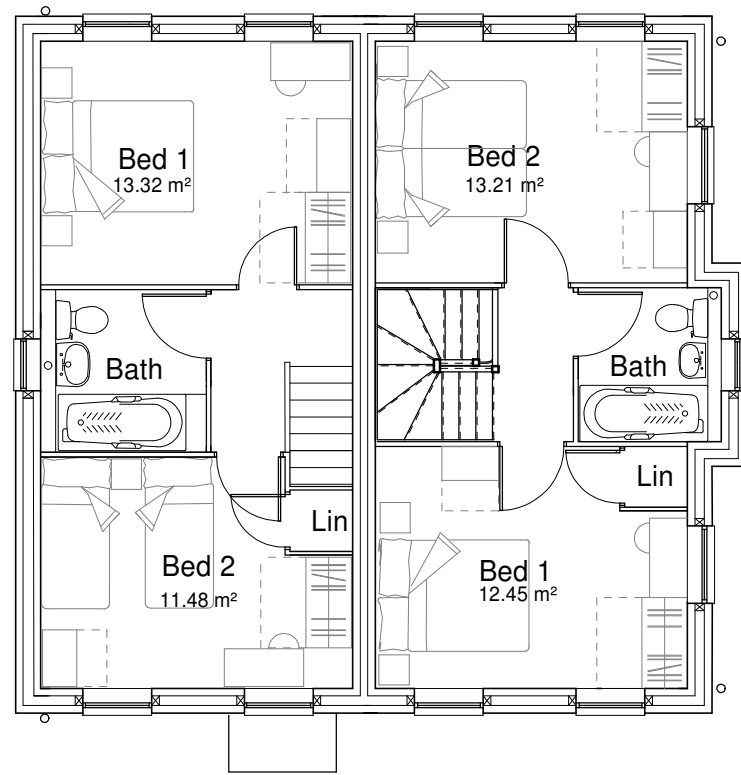


First Floor

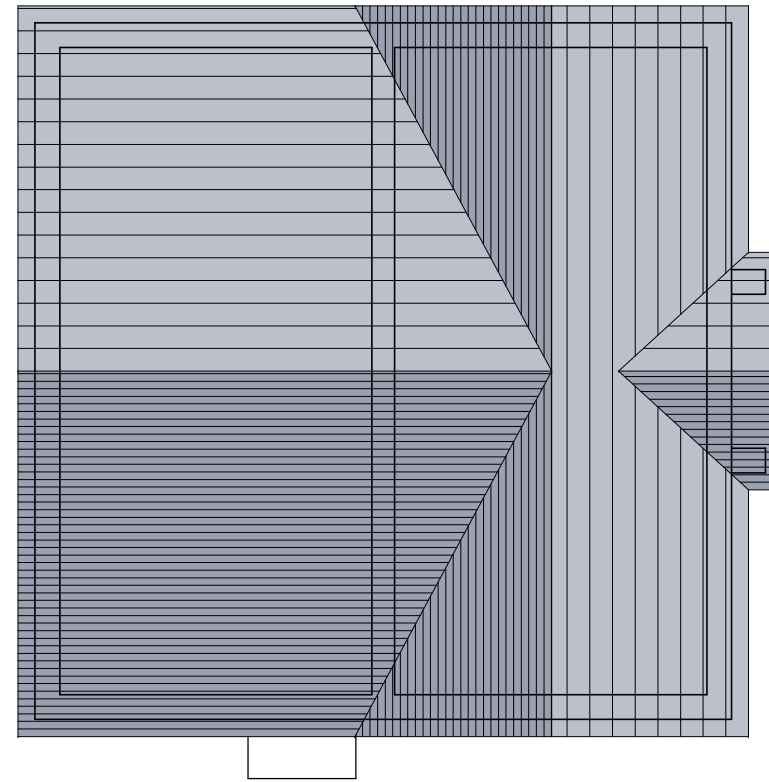

Roof Plan

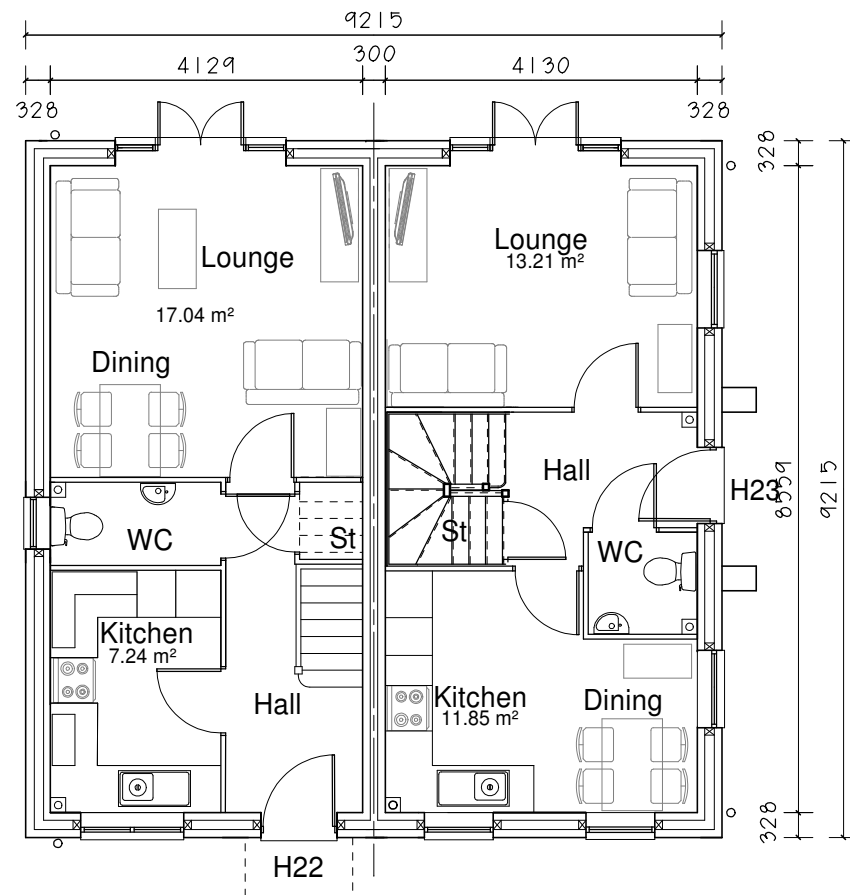

Ground Floor

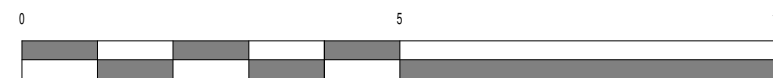


Scale 1:100

House type 2A - 2B 4P

Floor Area 70.70 Sq M Plot H22

House type 2B - 2B 4P

Floor Area 71.62 Sq M Plot H23

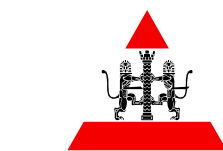


S. P. Faizey
Chartered Architects

1 Station Court
Girton Road
Cannock
Staffordshire
WS11 0EJ
t: 01543 466447
e: arch@spfaizey.co.uk
w: www.spfaizey.co.uk

SARH			
RESIDENTIAL DEVELOPMENT			
ROWLEY PARK, STAFFORD			
PLANS: HOUSES H22 AND H23			
scale@A3	date	drawn	drawing
1:100	AUG 20	MCB	15037/15

Copyright of this drawing remains with S. P. Faizey Chartered Architects. The drawing may be scaled if viewed or printed off at the scale and paper size noted with no adjustments.

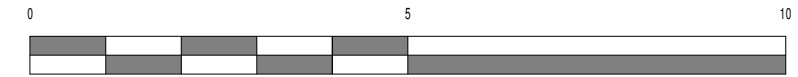

Scale 1:100

MATERIALS

- WALLS: Facing brickwork & render with contrasting brick detailing
- ROOF: Grey Interlocking concrete tiles at 50° & 30° pitch.
- WINDOWS: White Upvc frame.




Front Elevation



Rear Elevation



Side Elevation

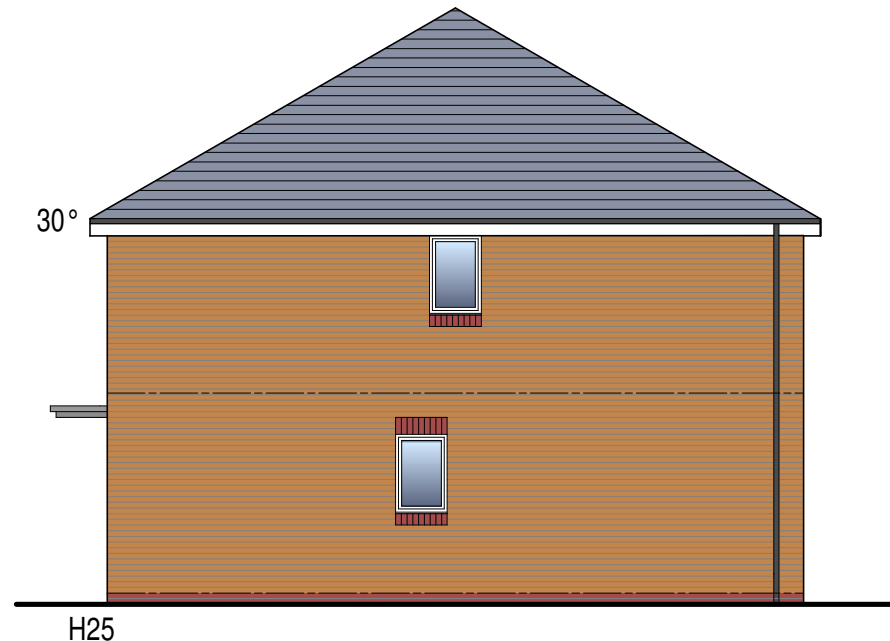


Side Elevation

S. P. Faizey
Chartered Architects



1 Station Court
Girton Road
Cannock
Staffordshire
WS11 0EJ
t: 01543 466447
e: arch@spfaizey.co.uk
w: www.spfaizey.co.uk

SARH			
RESIDENTIAL DEVELOPMENT			
ROWLEY PARK, STAFFORD			
ELEVATIONS: HOUSES H24 AND H25			
scale@A3	date	drawn	drawing
1:100	MAR 21	MCB	15037/34

Copyright of this drawing remains with S. P. Faizey Chartered Architects. The drawing may be scaled if viewed or printed off at the scale and paper size noted with no adjustments.

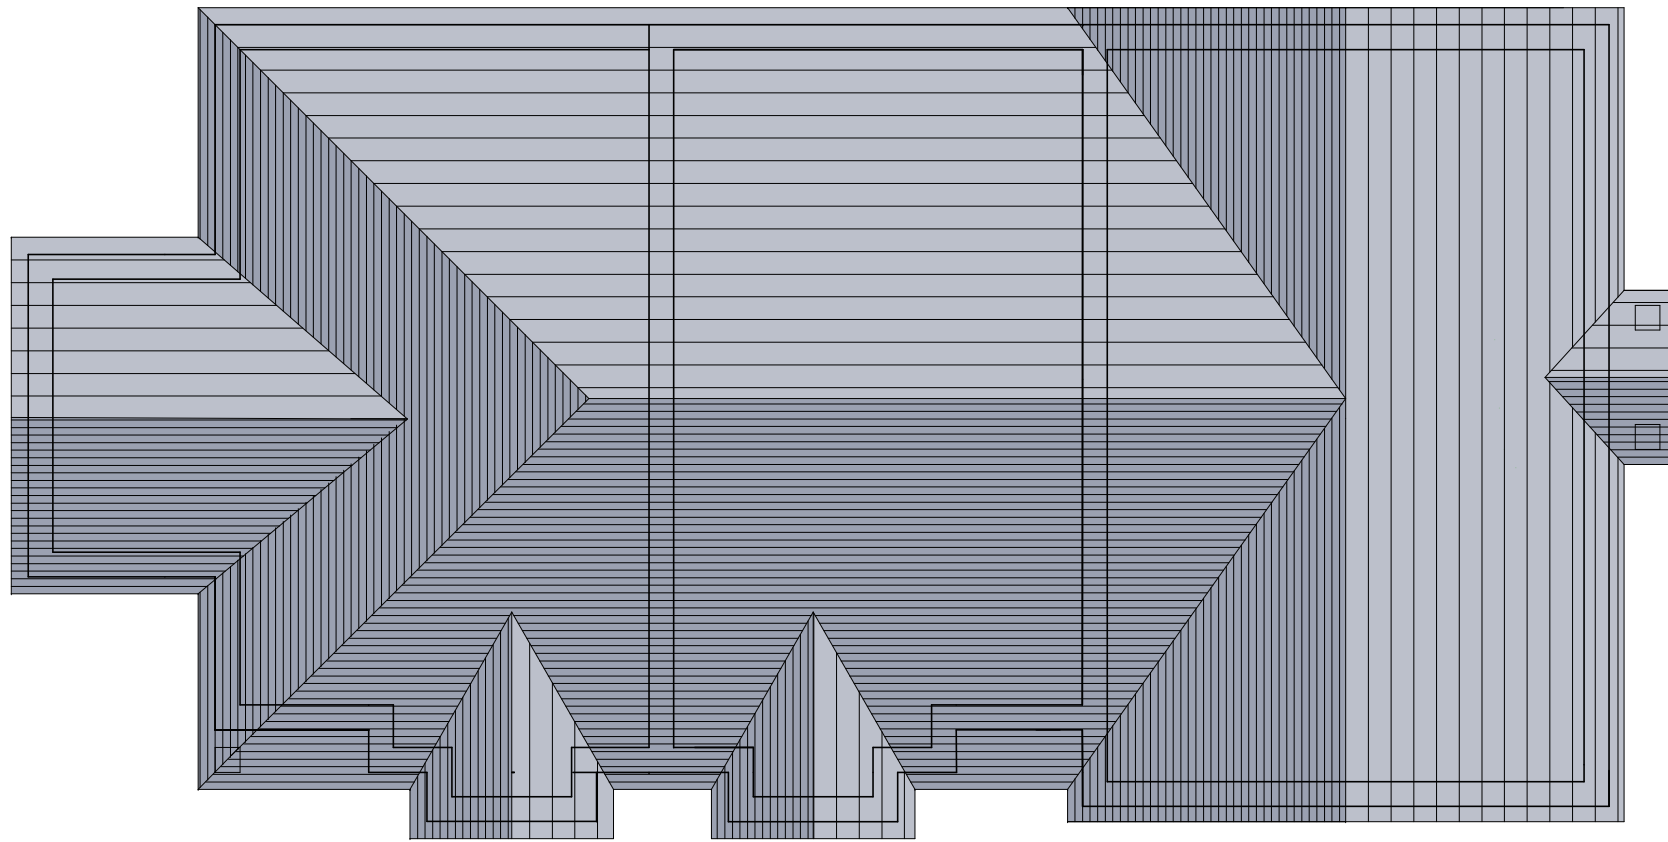

Roof Plan

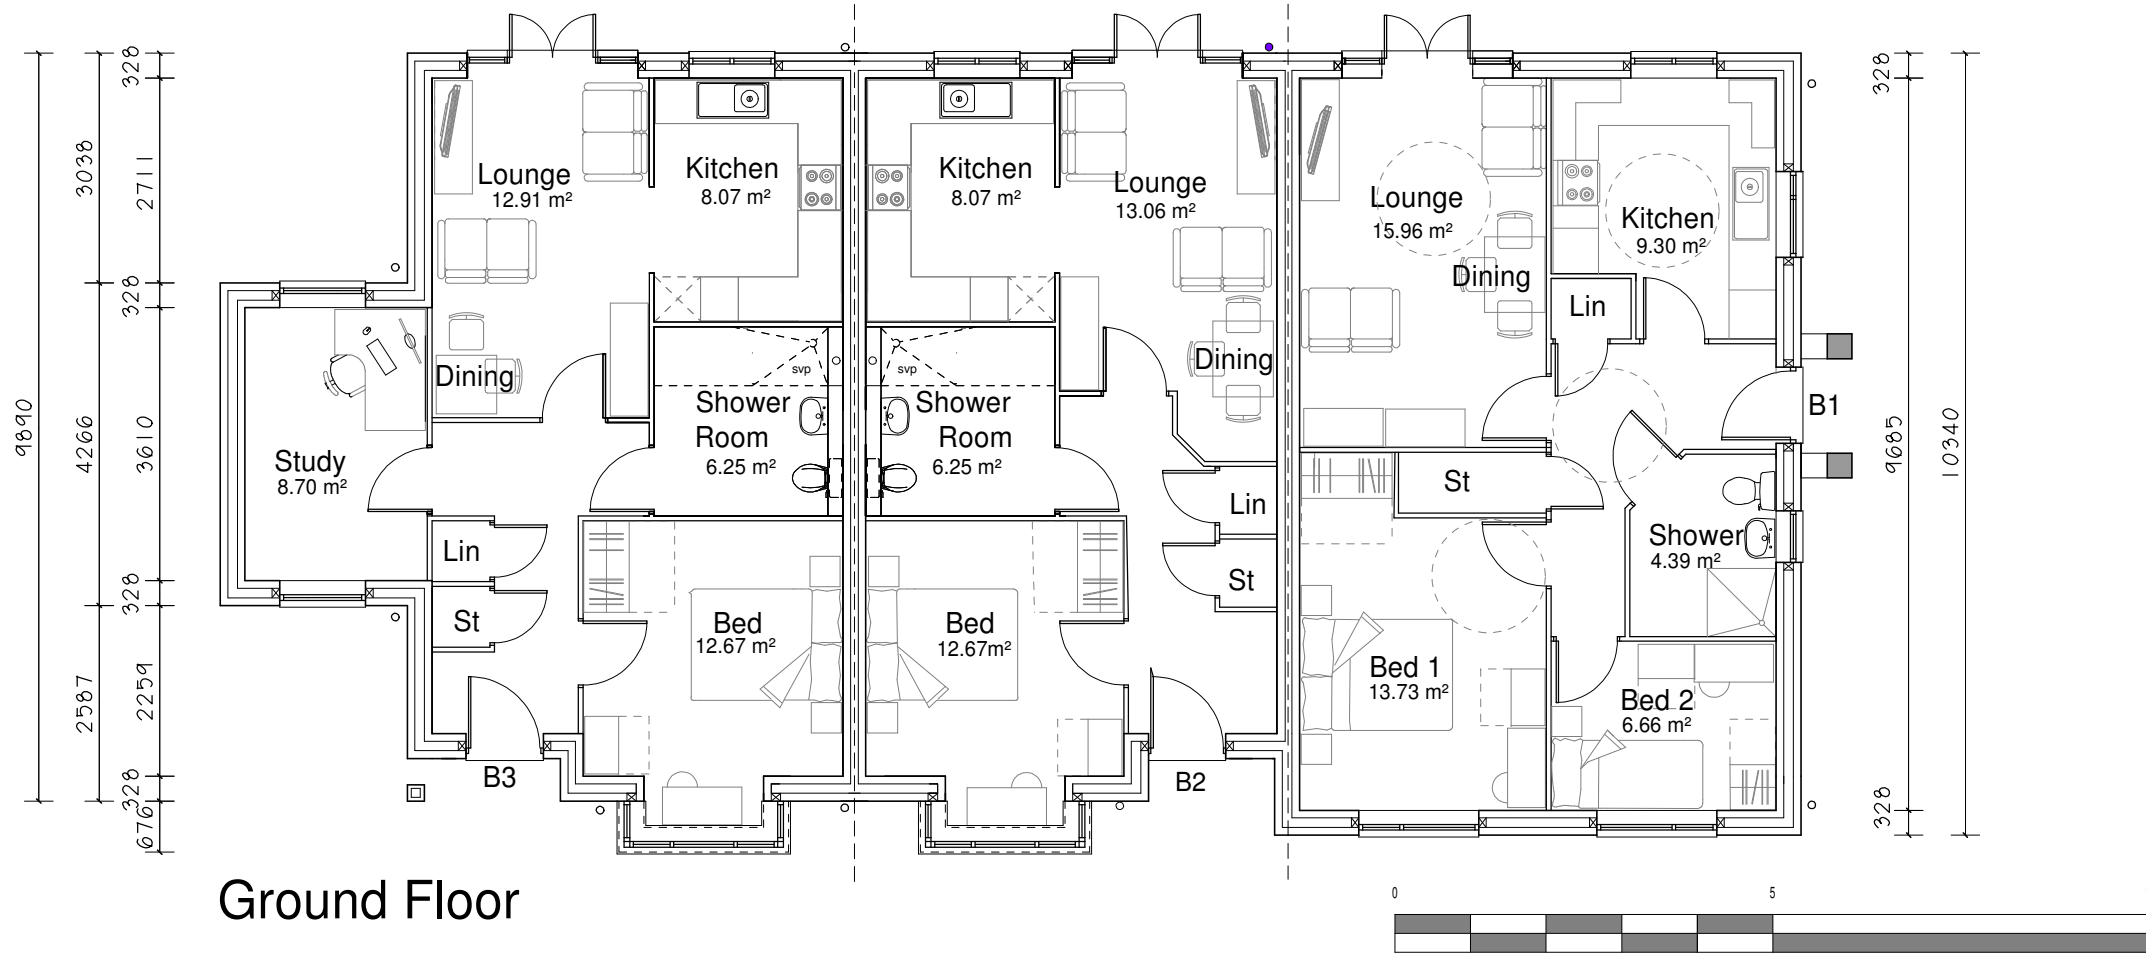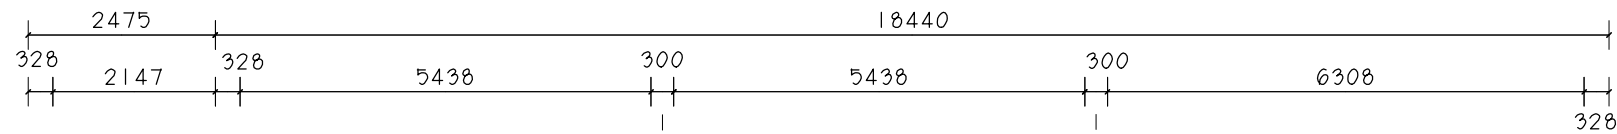

Ground Floor

Bungalow type 1A - 1B 2P


Floor Area 59.10 Sq M Plot B3

Bungalow type 1B - 1B 2P

Floor Area 50.15 Sq M Plot B2

Bungalow type 2A - 2B 3P

Floor Area 61.01 Sq M Plot B1

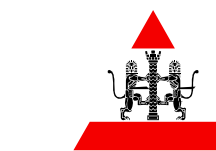


S. P. Faizey
Chartered Architects


1 Station Court
Girton Road
Cannock
Staffordshire
WS11 0EJ
t: 01543 466447
e: arch@spfaizey.co.uk
w: www.spfaizey.co.uk

SARH			
RESIDENTIAL DEVELOPMENT			
ROWLEY PARK, STAFFORD			
PLANS: BUNGALOWS B1 - B3			
scale@A3	date	drawn	drawing
1:100	AUG 20	MCB	15037/16

Copyright of this drawing remains with S. P. Faizey Chartered Architects. The drawing may be scaled if viewed or printed off at the scale and paper size noted with no adjustments.

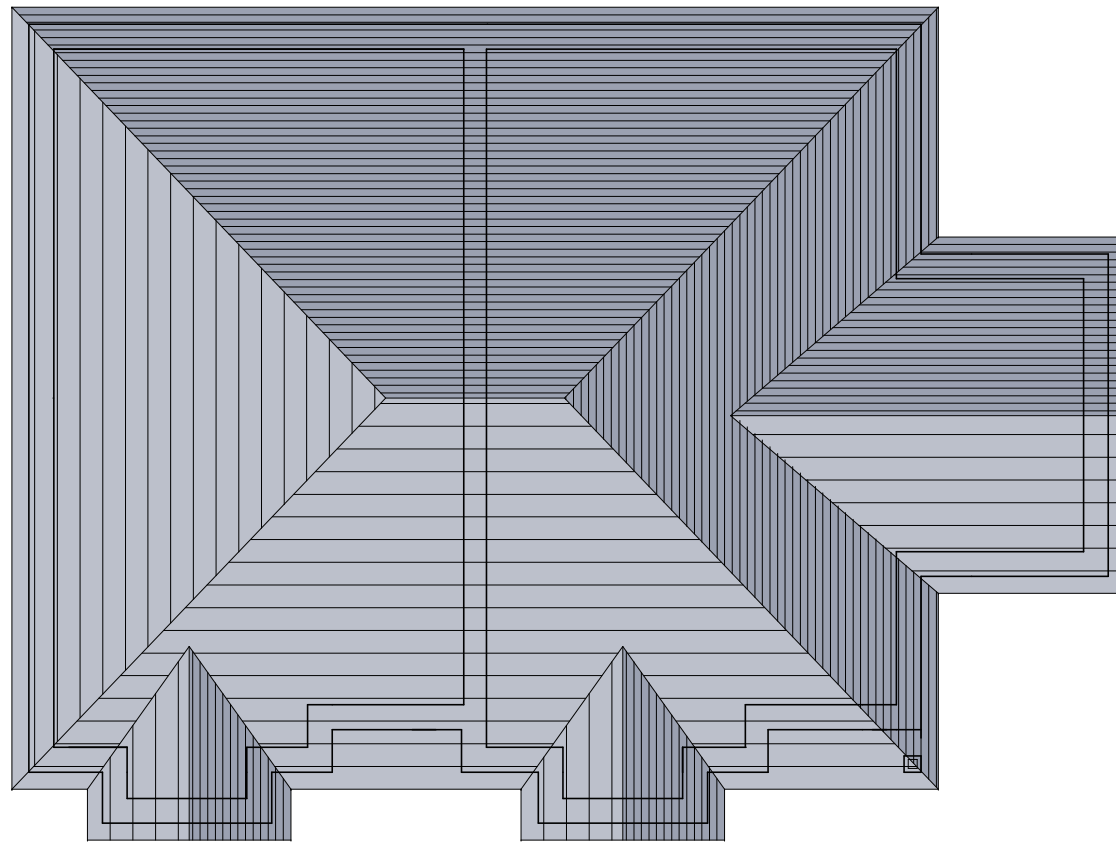

Roof Plan

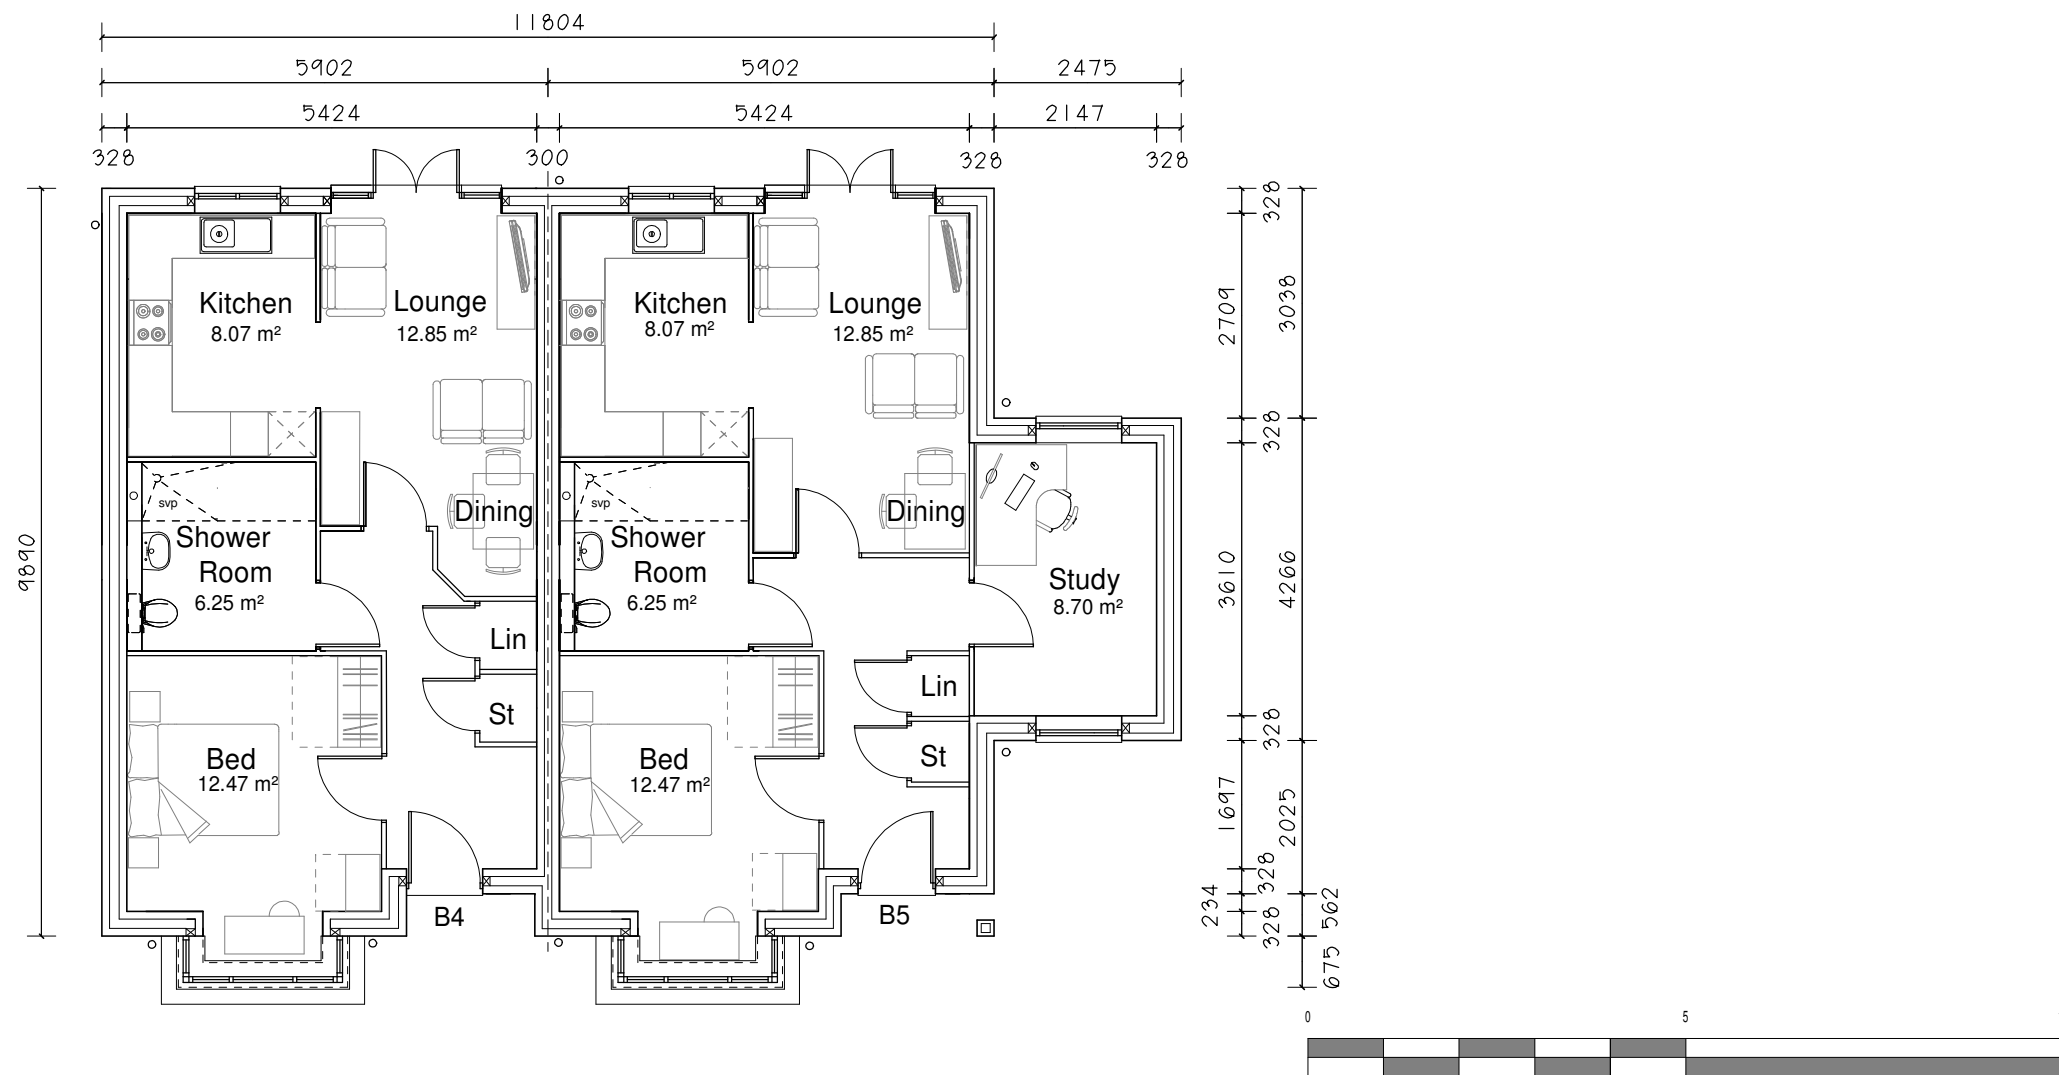

Bungalow type 1A - 1B 2P

Floor Area 58.97 Sq M Plot 5

Bungalow type 1B - 1B 2P

Floor Area 50.01 Sq M Plot 4


A REVISED FROM 4 BUNGALOWS TO 2 11/03/21
REVISIONS DATE

S. P. Faizey
Chartered Architects



1 Station Court
Girton Road
Cannock
Staffordshire
WS11 0EJ
t: 01543 466447
e: arch@spfaizey.co.uk
w: www.spfaizey.co.uk

SARH			
RESIDENTIAL DEVELOPMENT			
ROWLEY PARK, STAFFORD			
PLANS: BUNGALOWS B4 AND B5			
scale@A3	date	drawn	drawing
1:100	AUG 20	MCB	15037/17A

Copyright of this drawing remains with S. P. Faizey Chartered Architects.
The drawing may be scaled if viewed or printed off at the scale and paper size
noted with no adjustments.

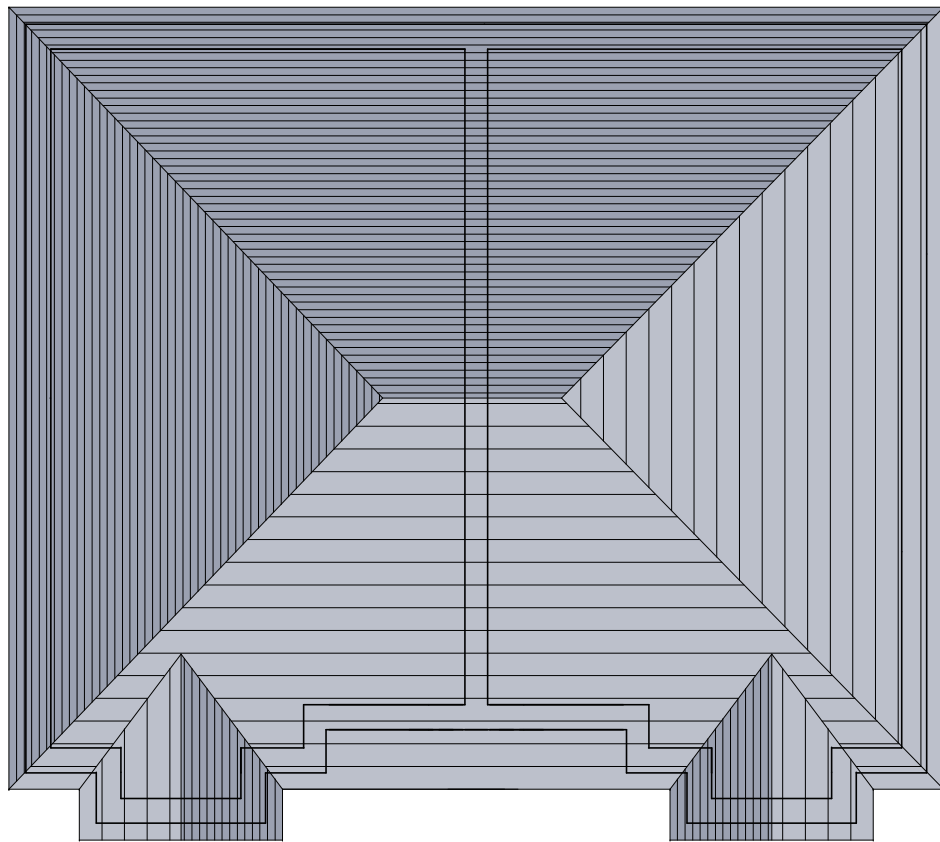

Roof Plan

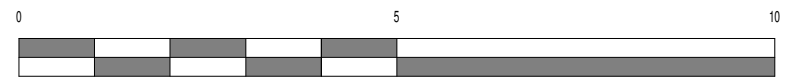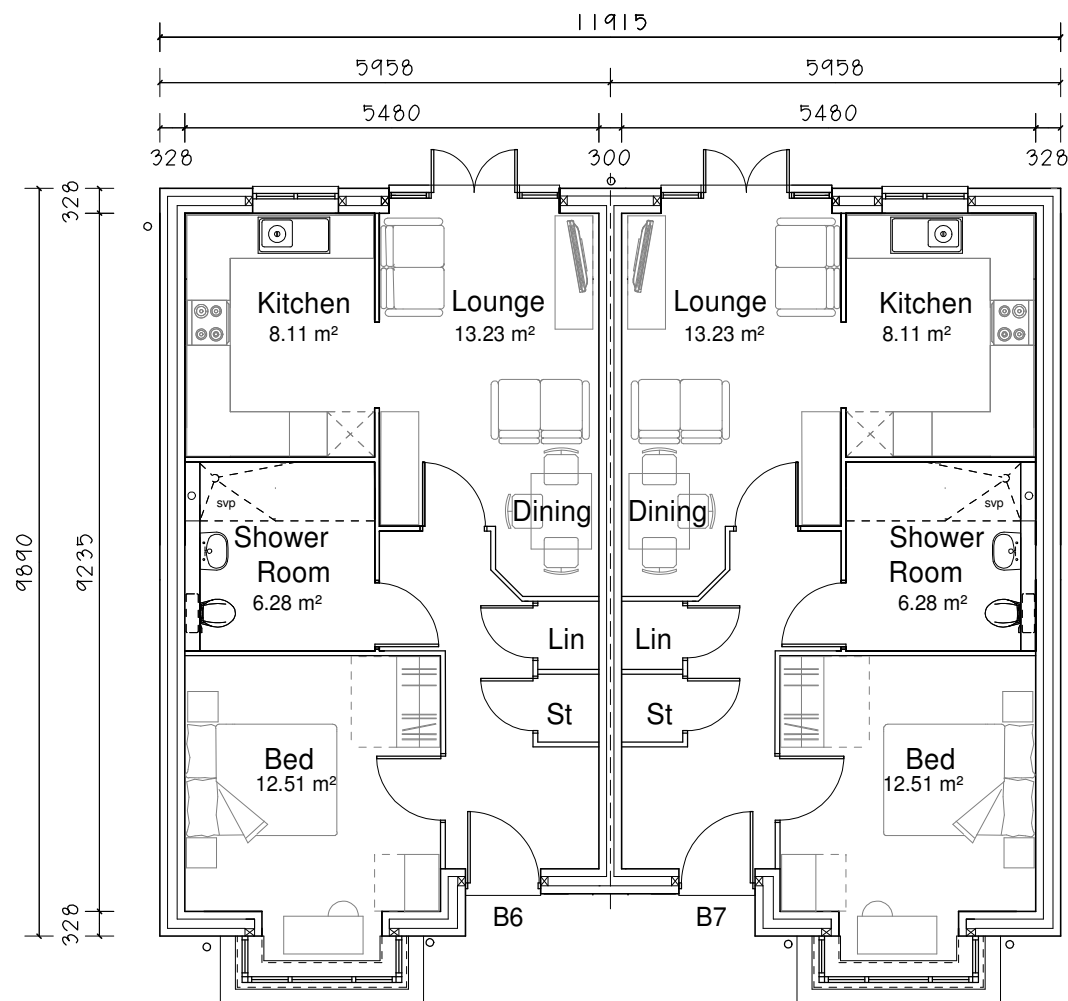

Scale 1:100

Bungalow type 1C - 1B 2P

Floor Area 50.50 Sq M Plots 6 & 7

A REVISED FROM FLATS TO BUNGALOWS 11/03/21
 REVISIONS DATE

S. P. Faizey
 Chartered Architects

1 Station Court
 Gorton Road
 Cannock
 Staffordshire
 WS11 0EJ
 t: 01543 466447
 e: arch@spfaizey.co.uk
 w: www.spfaizey.co.uk

SARH
 RESIDENTIAL DEVELOPMENT
 ROWLEY PARK, STAFFORD
 PLANS: BUNGALOWS B6 AND B7

scale@A3 1:100	date AUG 20	drawn MCB	drawing 15037/18A
-------------------	----------------	--------------	----------------------

Copyright of this drawing remains with S. P. Faizey Chartered Architects.
 The drawing may be scaled if viewed or printed off at the scale and paper size
 noted with no adjustments.